


NOTE:  
EACH PALISADES S100 SYSTEM CAN BE  
AUTOMATIZED DURING INSTALLATION, OR  
ANY TIME AFTER, BY CONTACTING OUR 3RD  
PARTY VENDOR, SUMMIT AUTOMATION

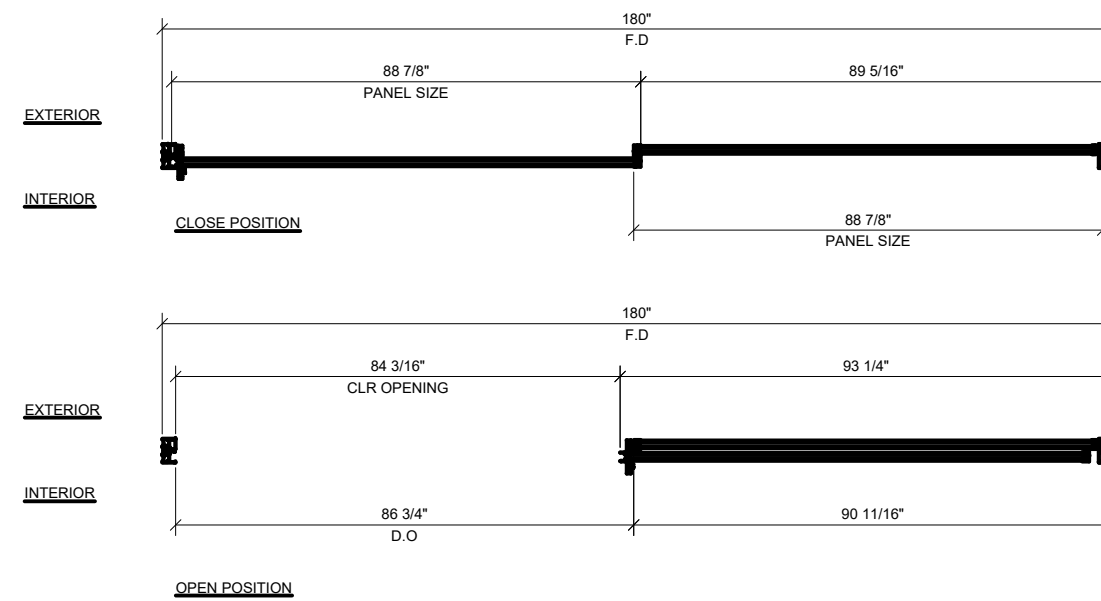

① **XO - 2 TRACK CONFIGURATION**  
3/4" = 1'-0" ARCH. REF.: N/A

Revisions By:

**CRL.**

2503 E. Vernon Avenue, Los Angeles, CA 90058-1887  
PH (800)-421-6144 FX: 800-587-7501 www.crlaurence.com

Description:  
S100 SERIES  
SLIDING DOORS

Drawn By: HW

Date: 08/12/2020




Scale: AS NOTED

File Name:

S100 SERIES SLIDING DOORS

Sheet

2.01

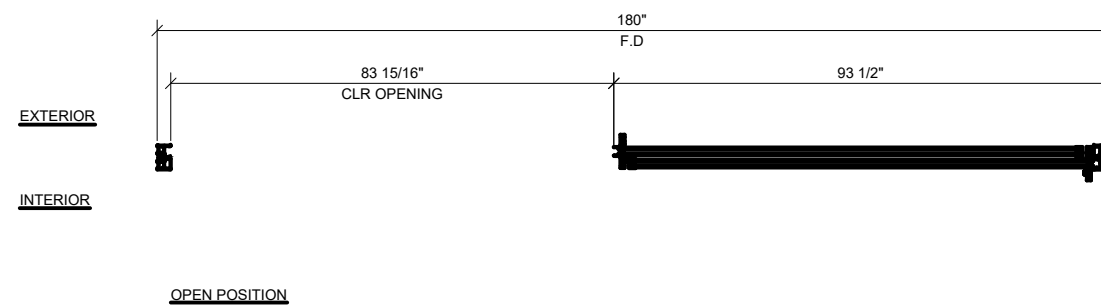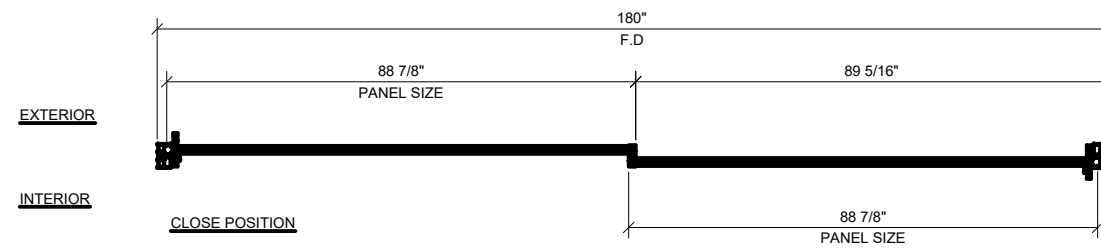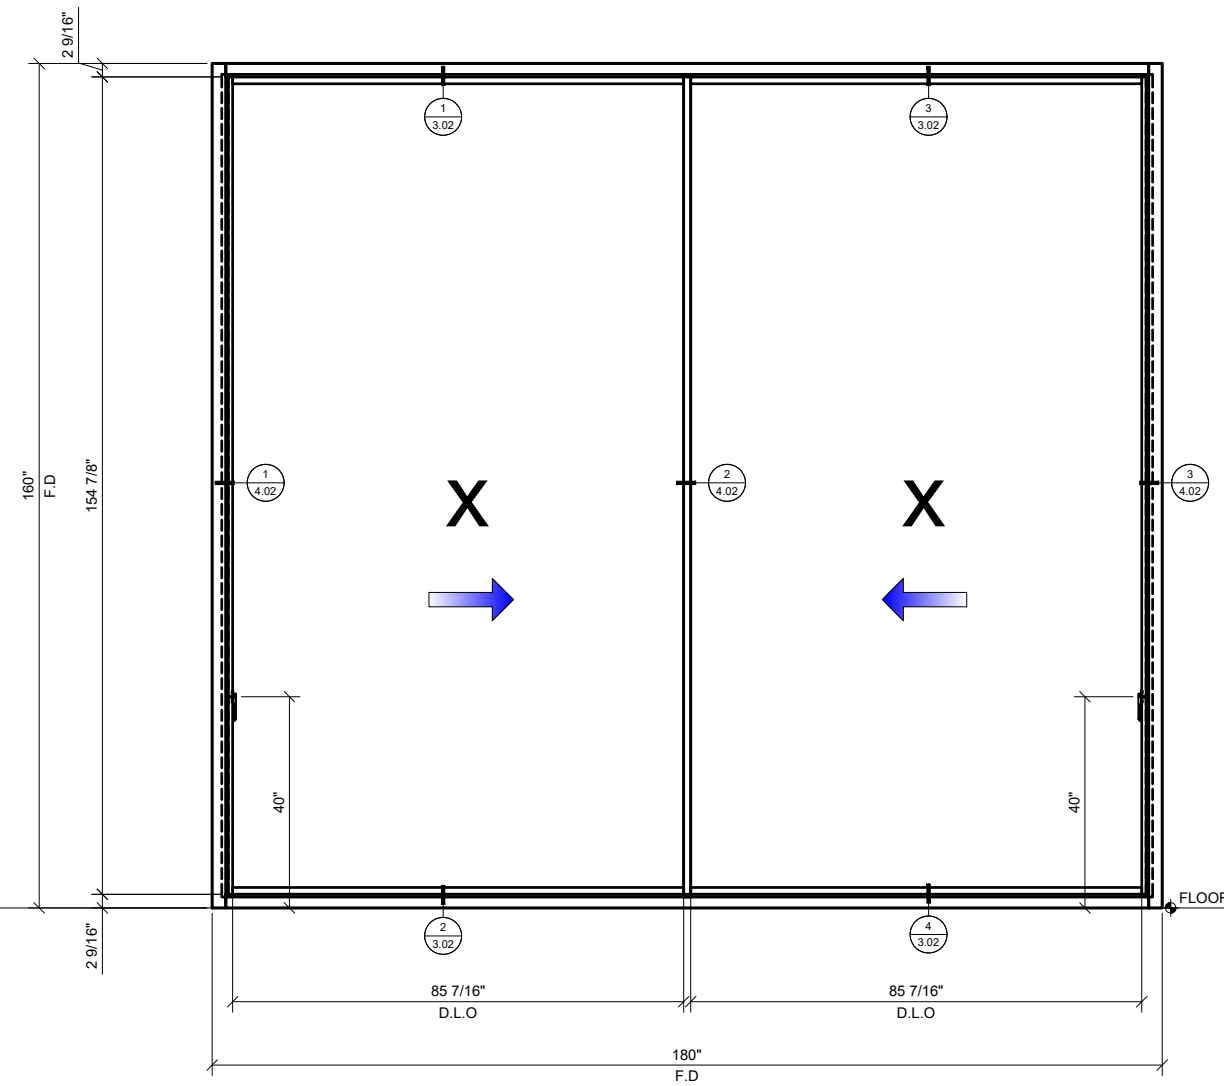

① **XX - 2 TRACK CONFIGURATION**  
3/4" = 1'-0" ARCH. REF.: N/A

Revisions By:

**CRL.**

2503 E. Vernon Avenue, Los Angeles, CA 90058-1887  
 PH (800)-421-6144 FX: 800-587-7501 www.crlaurence.com

Description:  
**S100 SERIES  
 SLIDING DOORS**

Drawn By: HW

Date: 08/12/2020



Scale: AS NOTED

File Name:

S100 SERIES SLIDING DOORS

Sheet

**2.02**

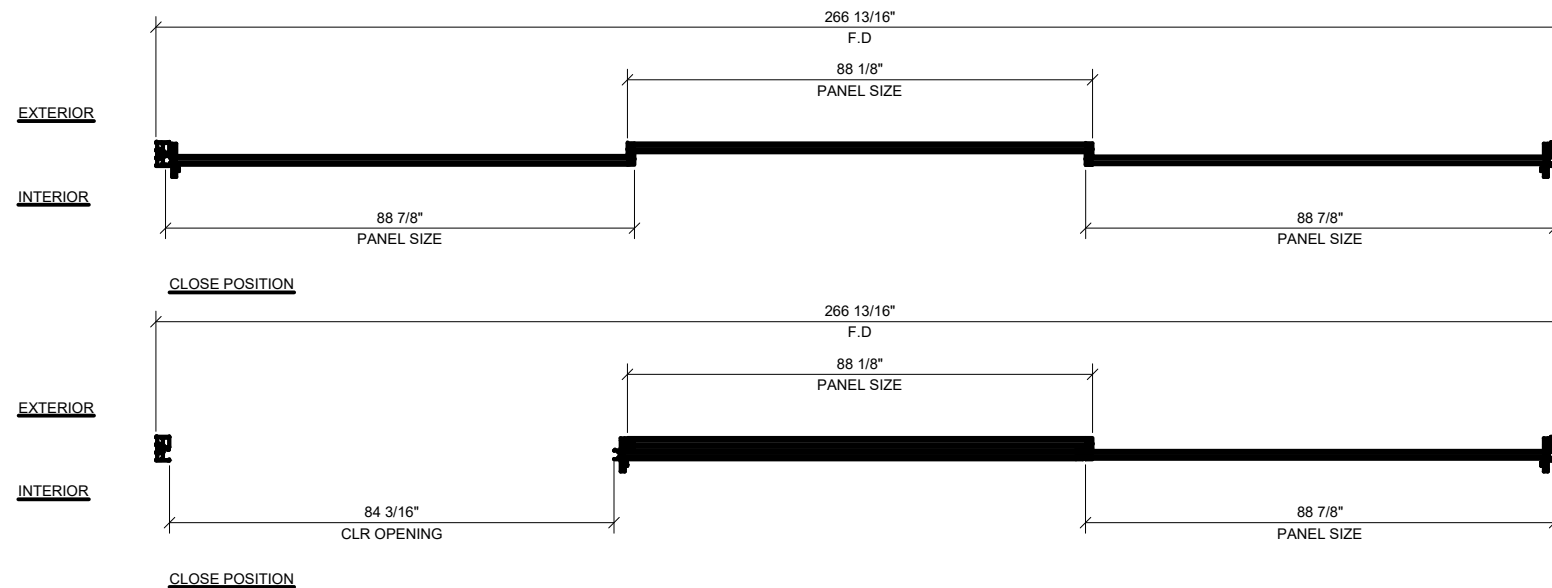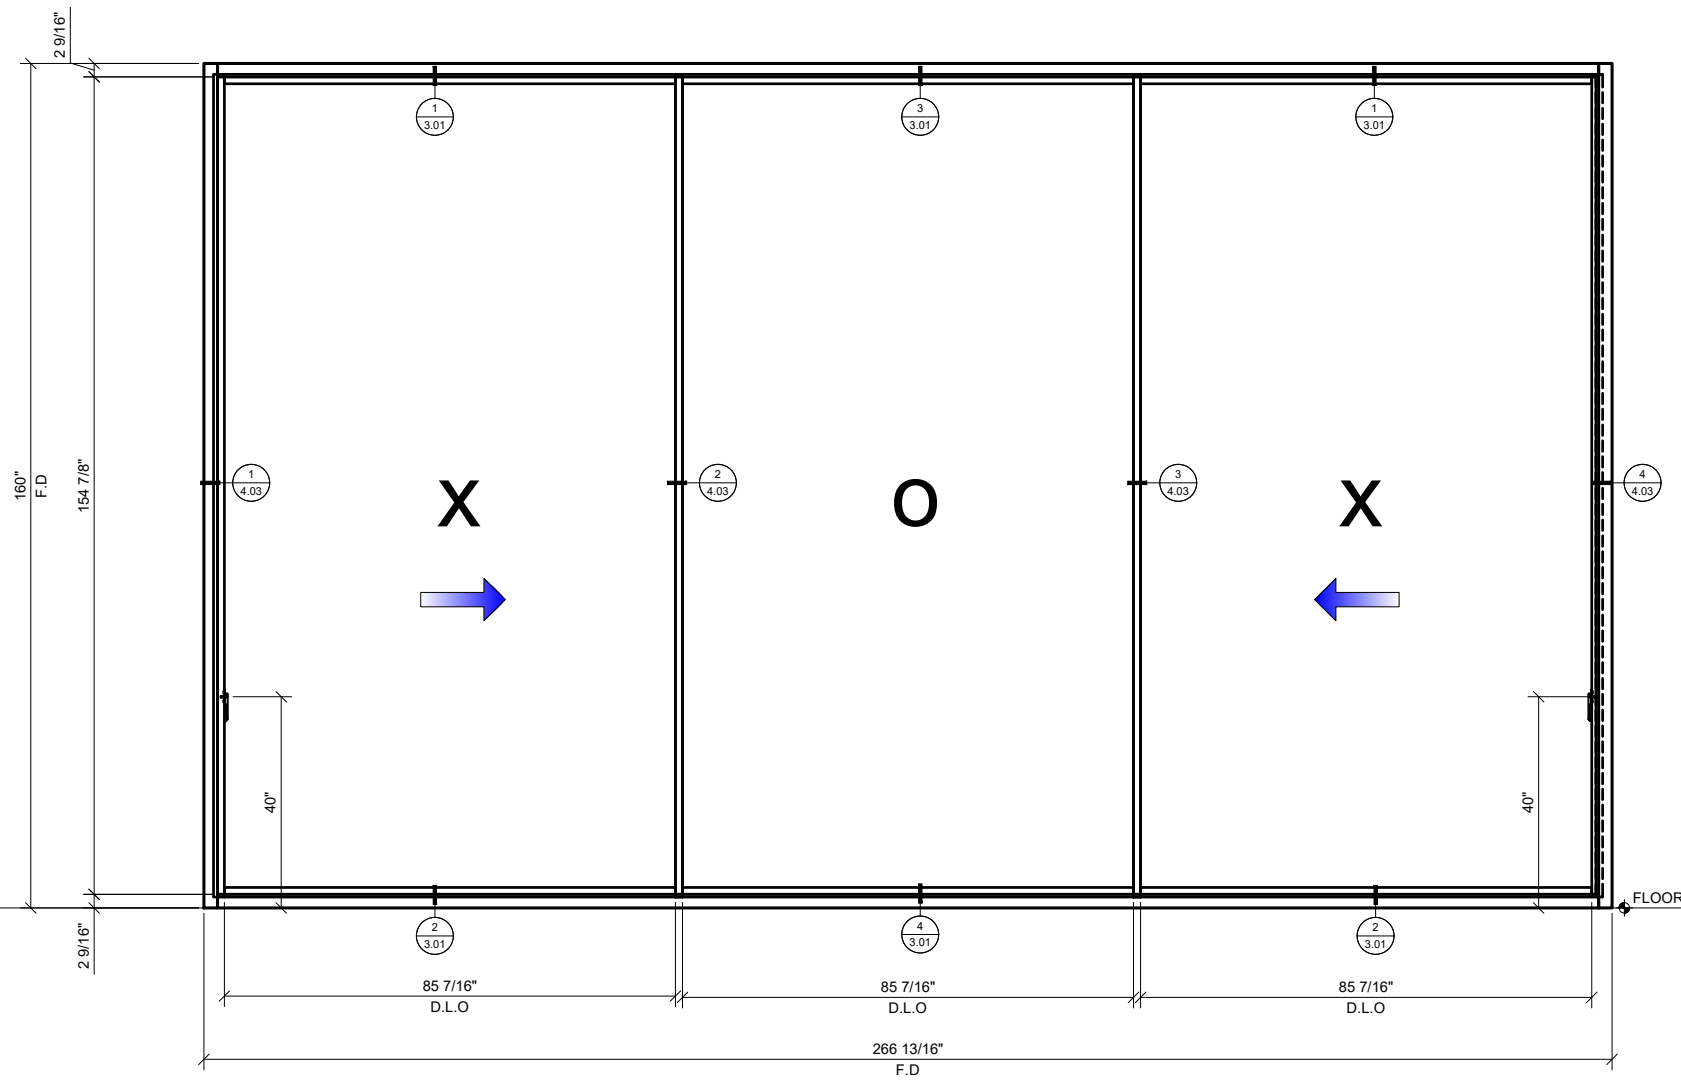

① **XOX - 2 TRACK CONFIGURATION**  
3/4" = 1'-0" ARCH. REF.: N/A



Revisions By:


**CRL.**  
2503 E. Vernon Avenue, Los Angeles, CA 90058-1887  
 PH (800)-421-6144 FX: 800-587-7501 www.crlaurence.com

Description:  
**S100 SERIES  
 SLIDING DOORS**

Drawn By: HW  
 Date: 08/12/2020  
 Scale: AS NOTED  
 File Name:  
 S100 SERIES SLIDING DOORS  
 Sheet

2.03

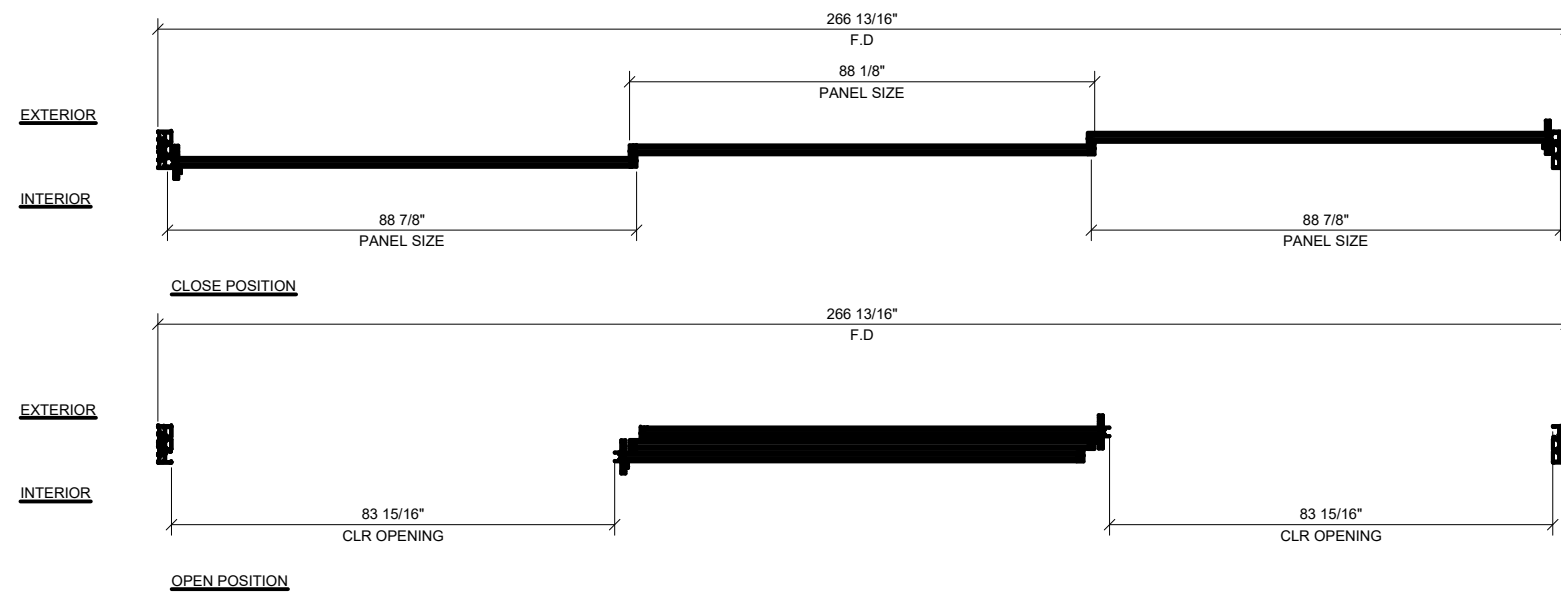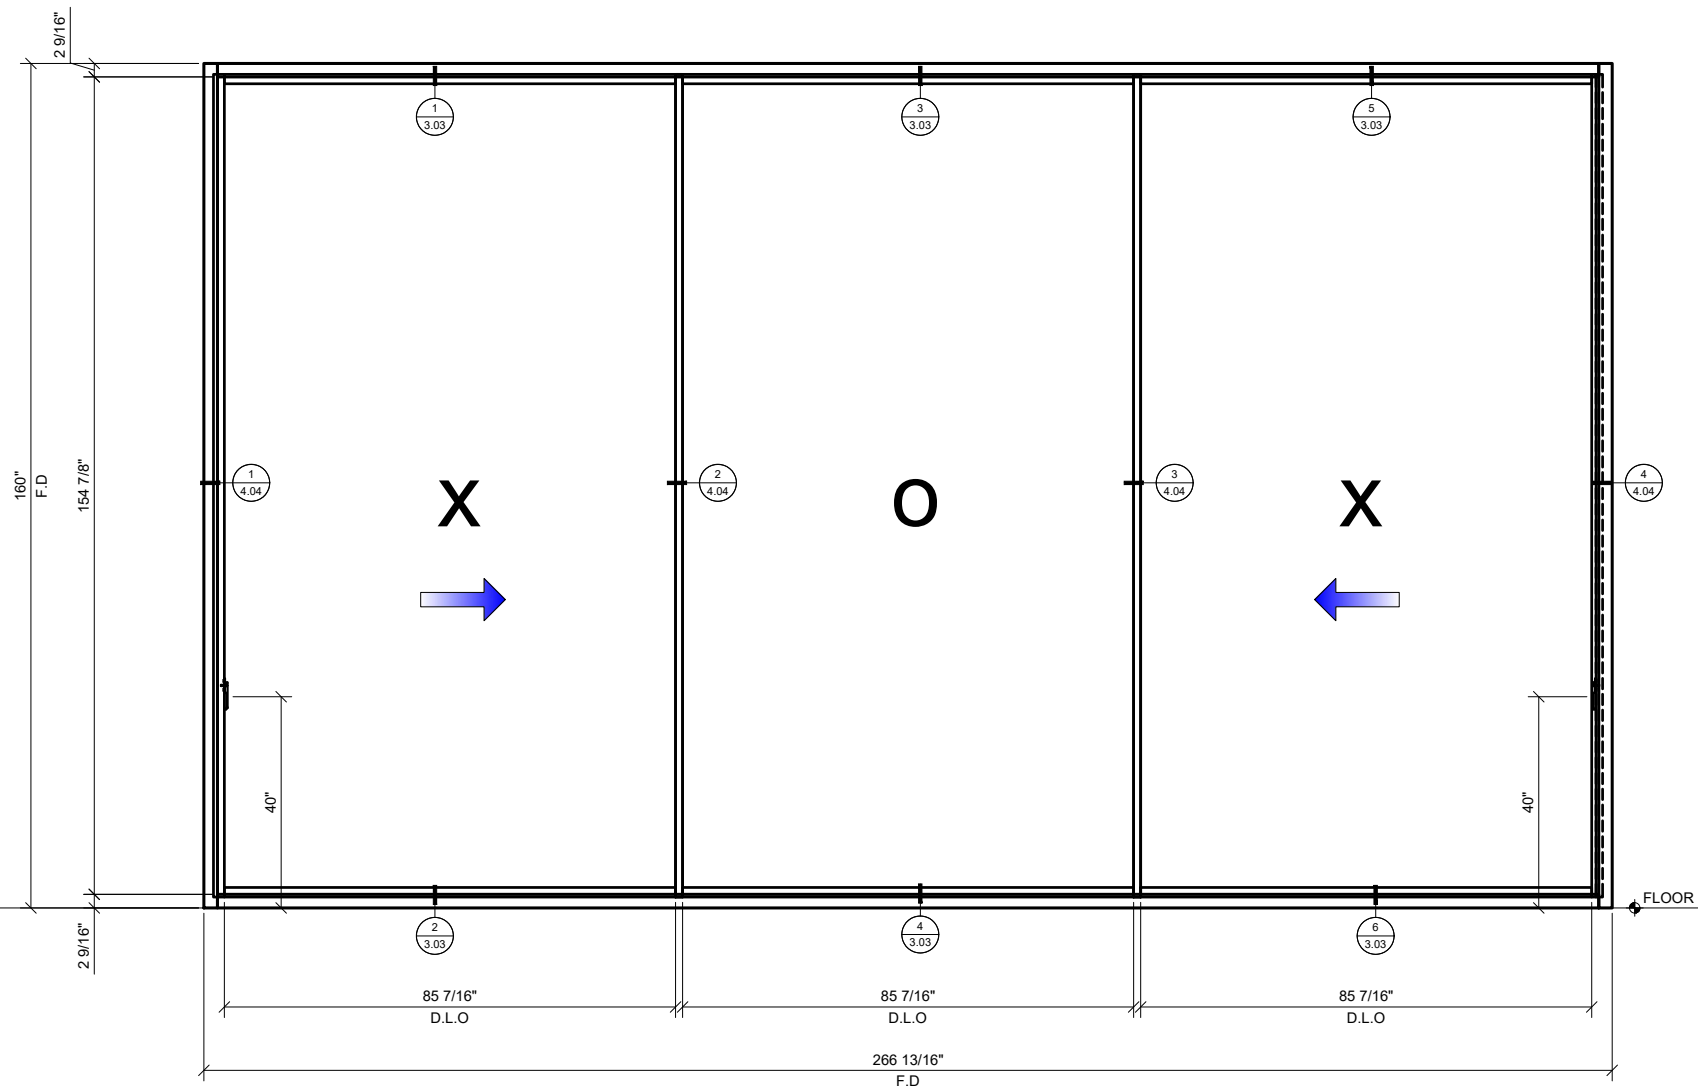

1 **XOX - 3 TRACK CONFIGURATION**  
3/4" = 1'-0" ARCH. REF.: N/A

Revisions By:

**CRL.**

2503 E. Vernon Avenue, Los Angeles, CA 90058-1887  
 PH (800)-421-6144 FX: 800-587-7501 www.crlaurence.com

Description:  
**S100 SERIES  
 SLIDING DOORS**

Drawn By: HW

Date: 08/12/2020


Scale: AS NOTED

File Name:

S100 SERIES SLIDING DOORS

Sheet

**2.04**

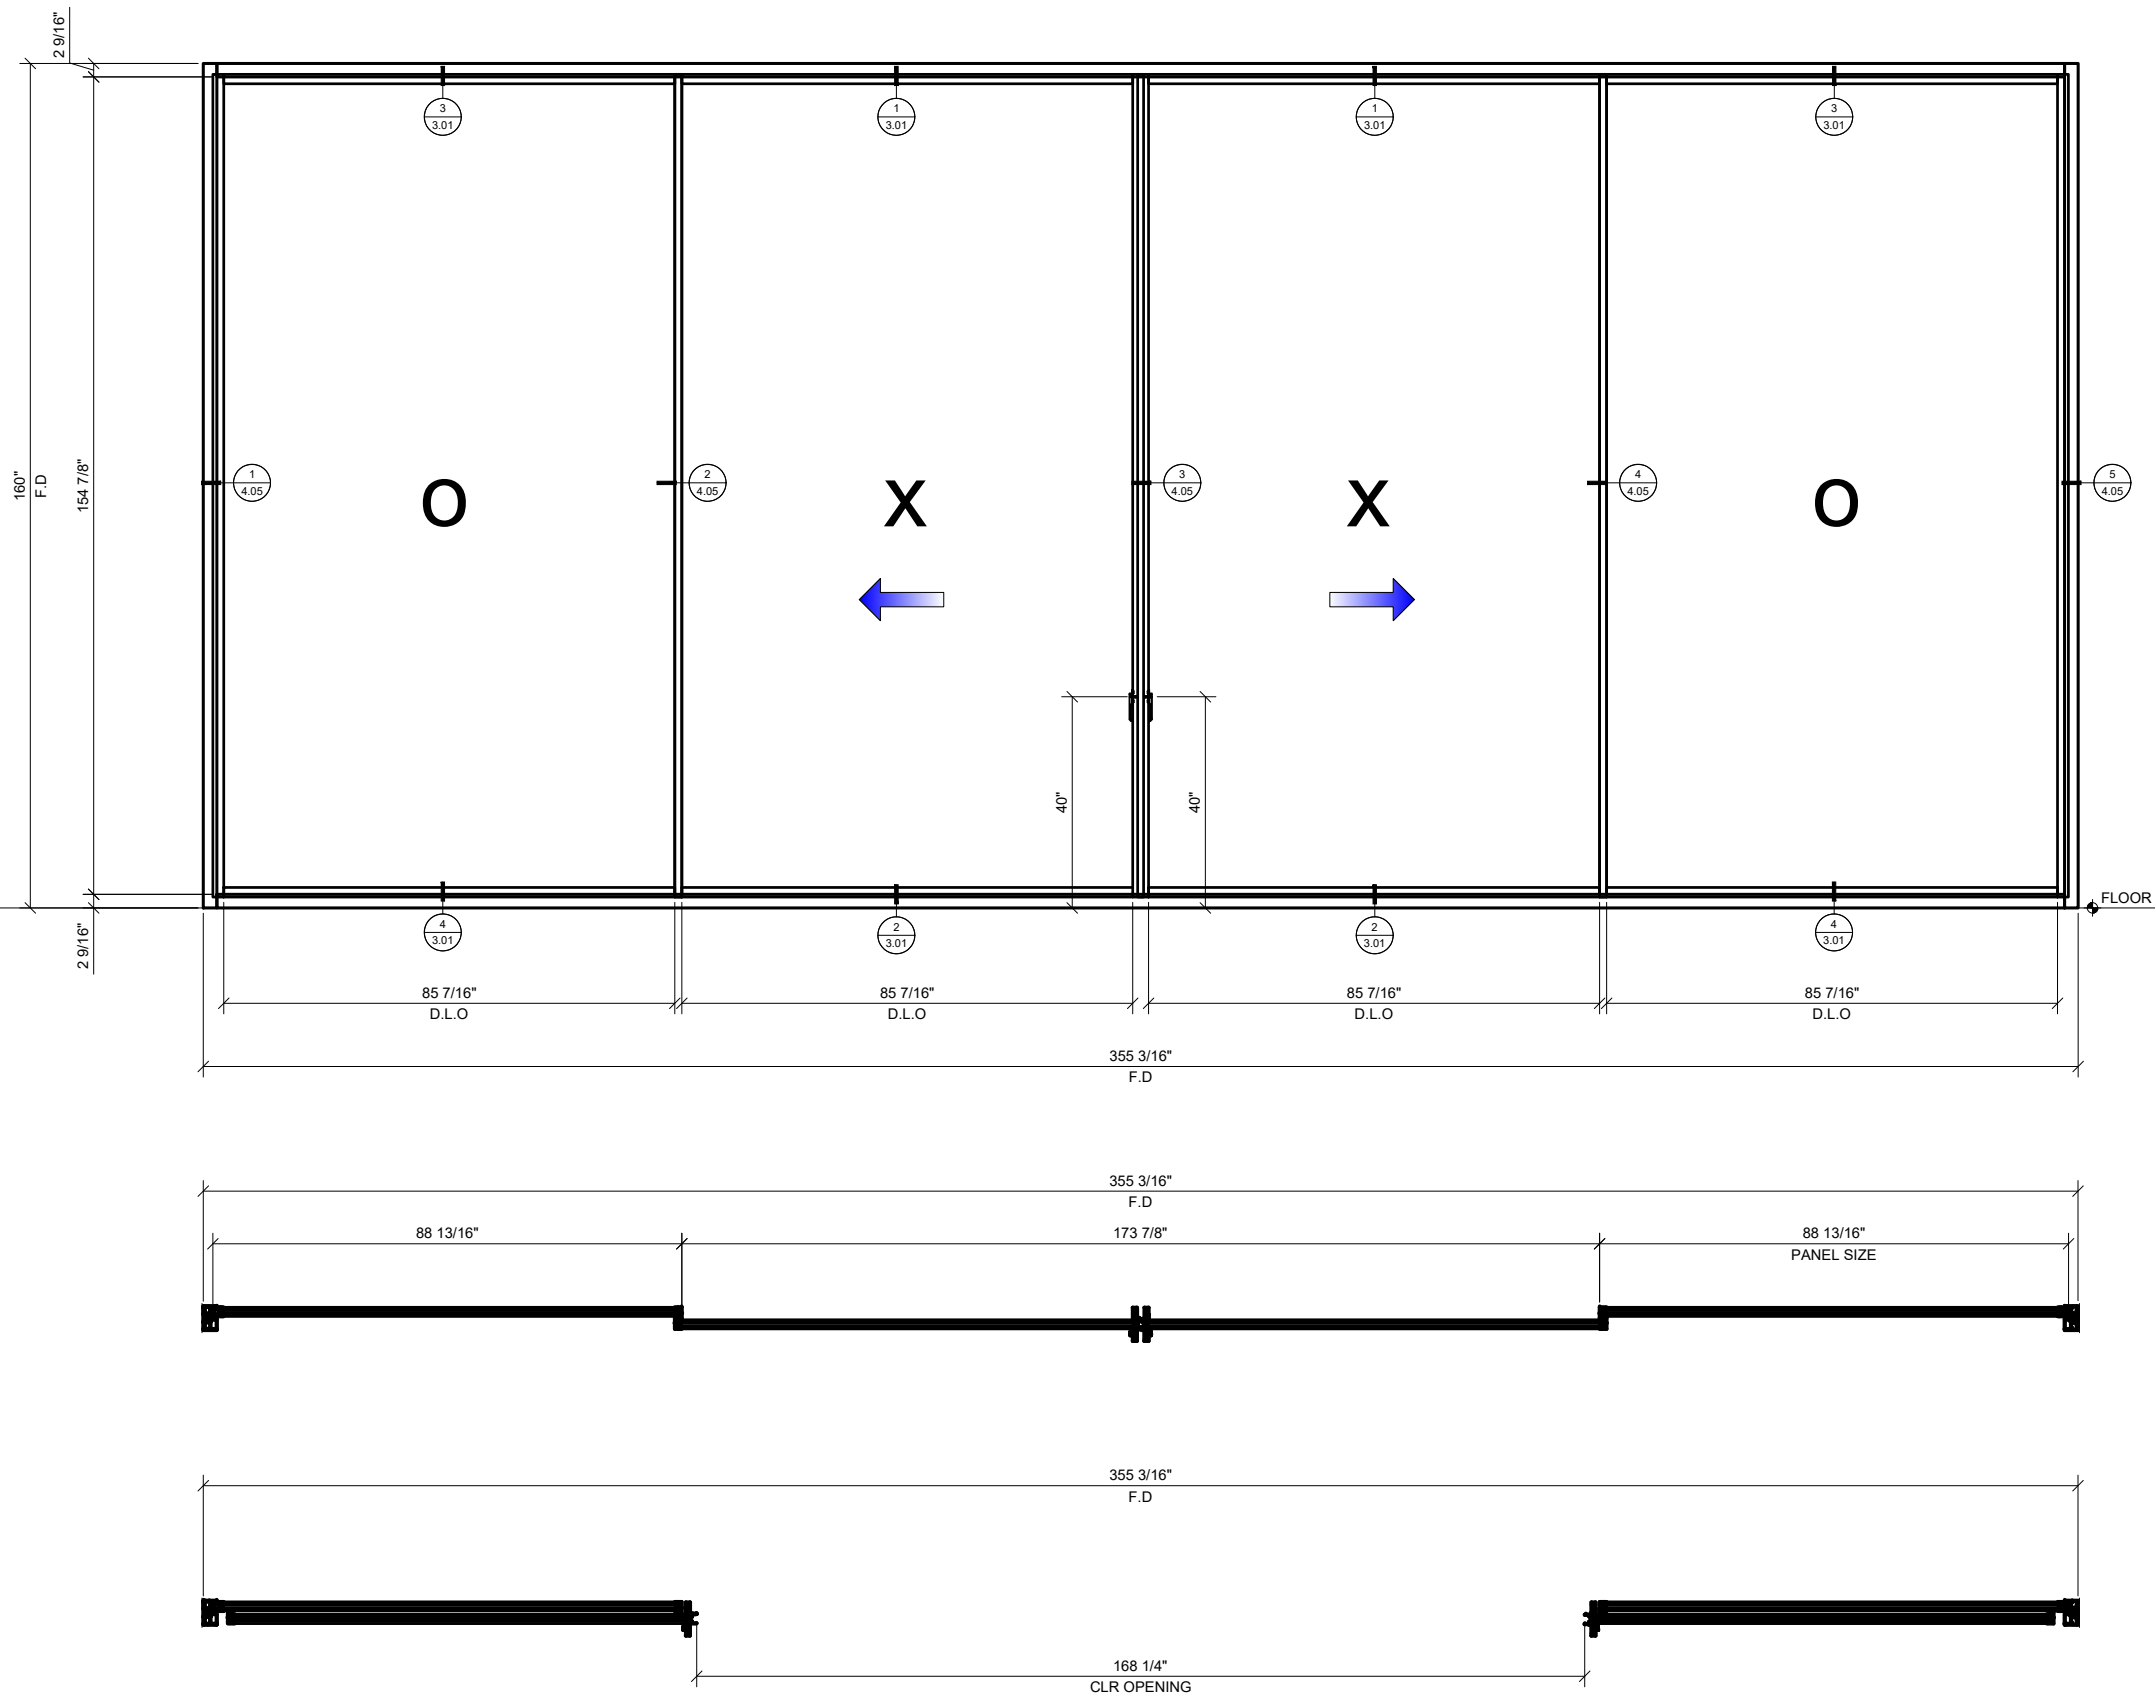

① OXXO - 2 TRACK CONFIGURATION  
3/4" = 1'-0" ARCH. REF.: NA


Revisions By:




Description:  
**S100 SERIES  
 SLIDING DOORS**

Drawn By: HW  
 Date: 08/12/2020  
 Scale: AS NOTED  
 File Name:  
 S100 SERIES SLIDING DOORS  
 Sheet

**2.05**

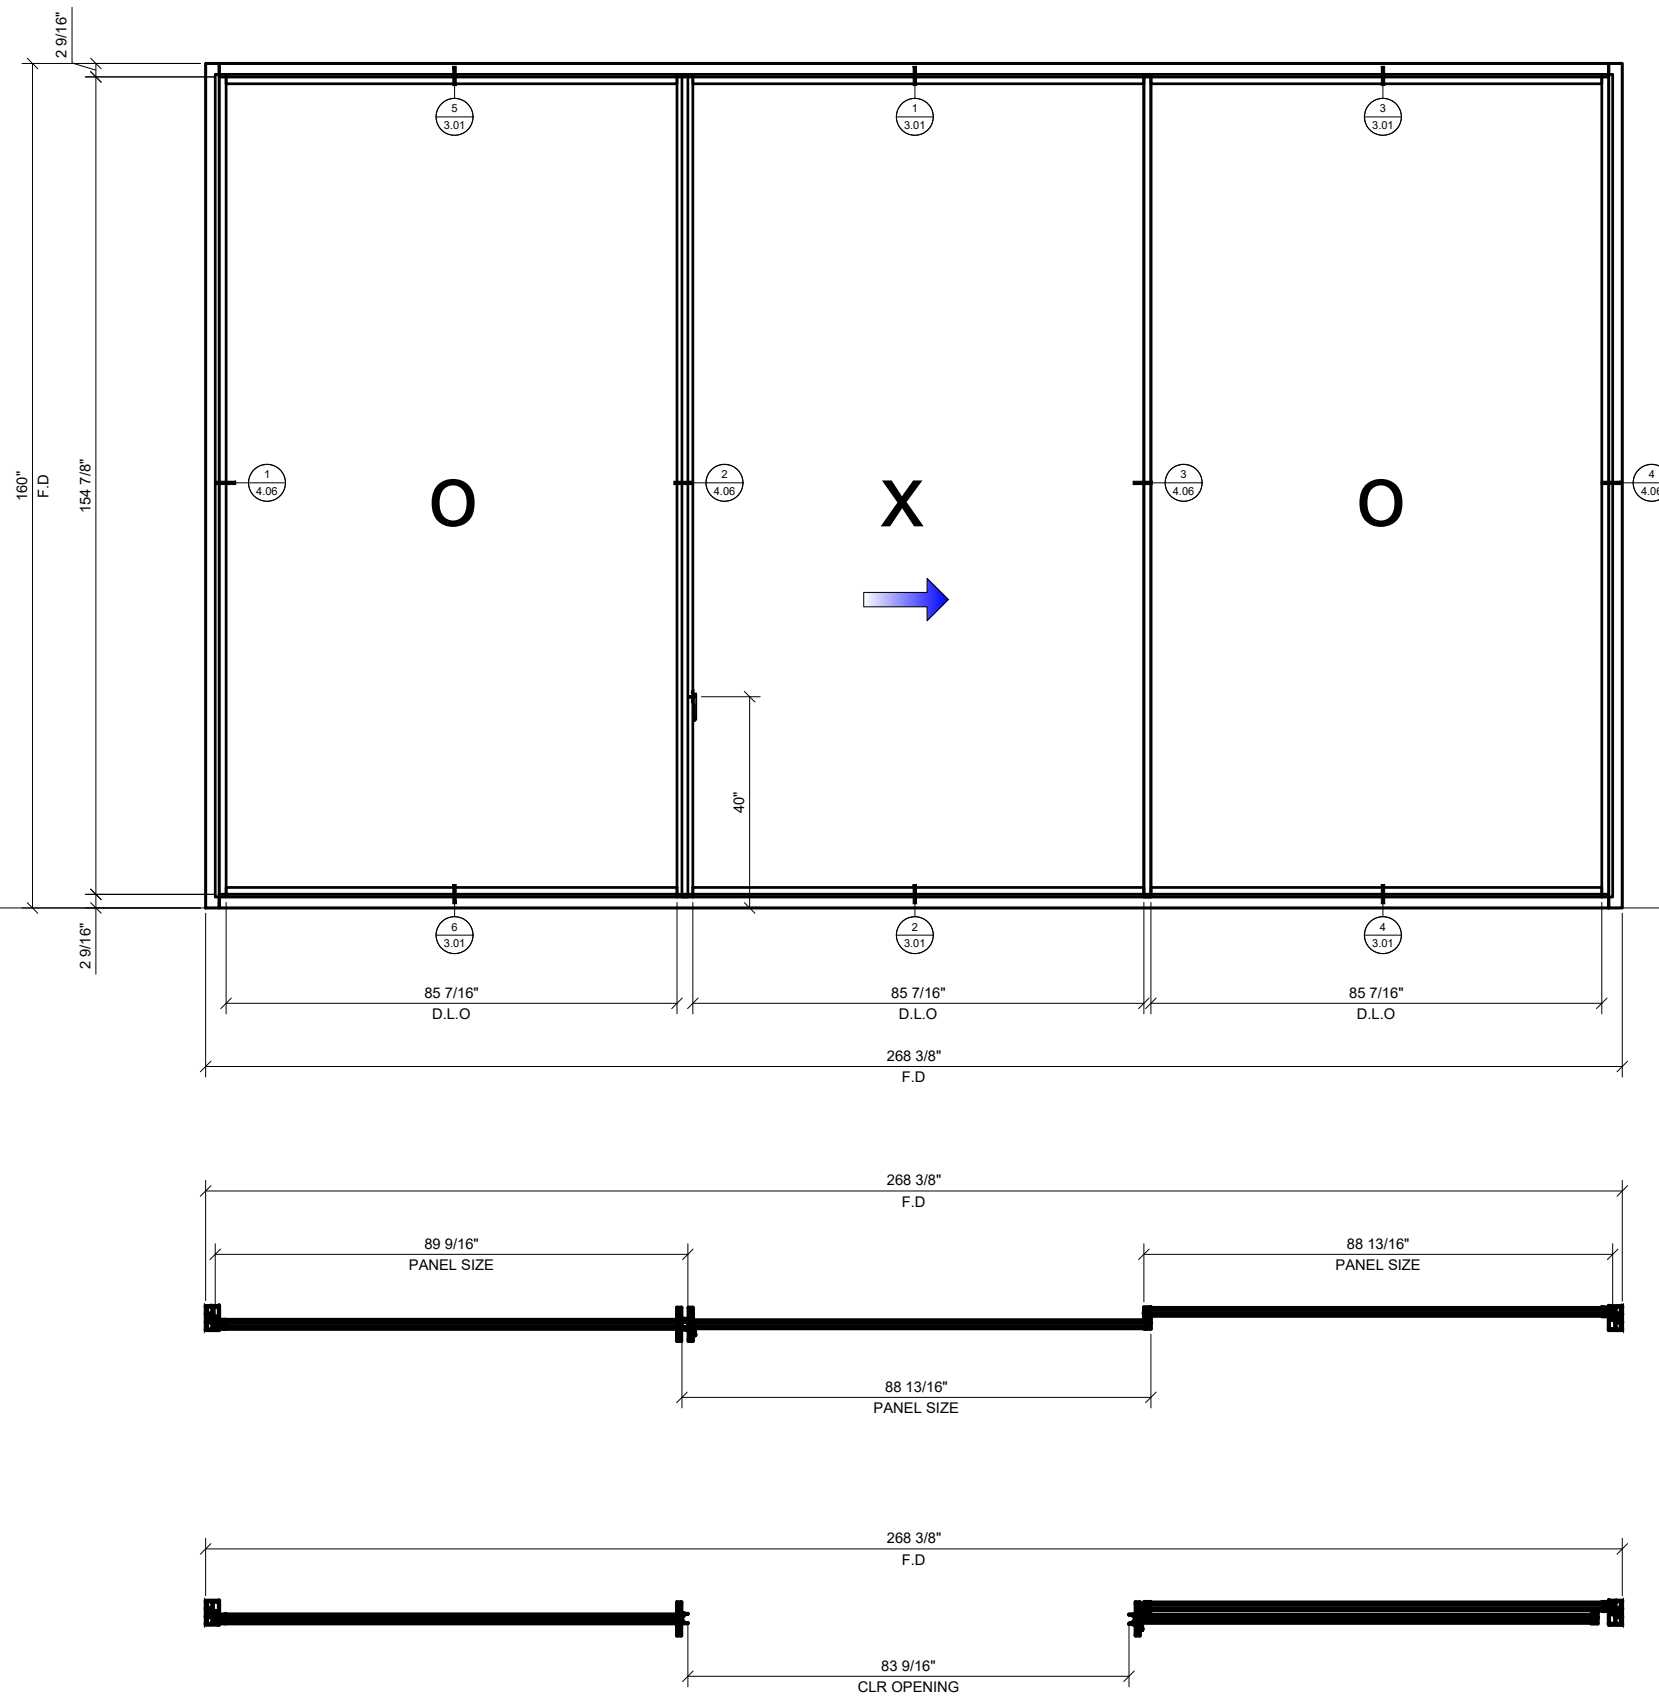


① OXO - 2 TRACK CONFIGURATION  
3/4" = 1'-0" ARCH. REF.: N/A

Revisions By:


**CRL.**  
2503 E. Vernon Avenue, Los Angeles, CA 90058-1887  
 PH (800)-421-6144 FX: 800-587-7501 www.crlaurence.com

Description:  
 S100 SERIES  
 SLIDING DOORS

Drawn By: HW  
 Date: 08/12/2020  
 Scale: AS NOTED  
 File Name:  
 S100 SERIES SLIDING DOORS  
 Sheet

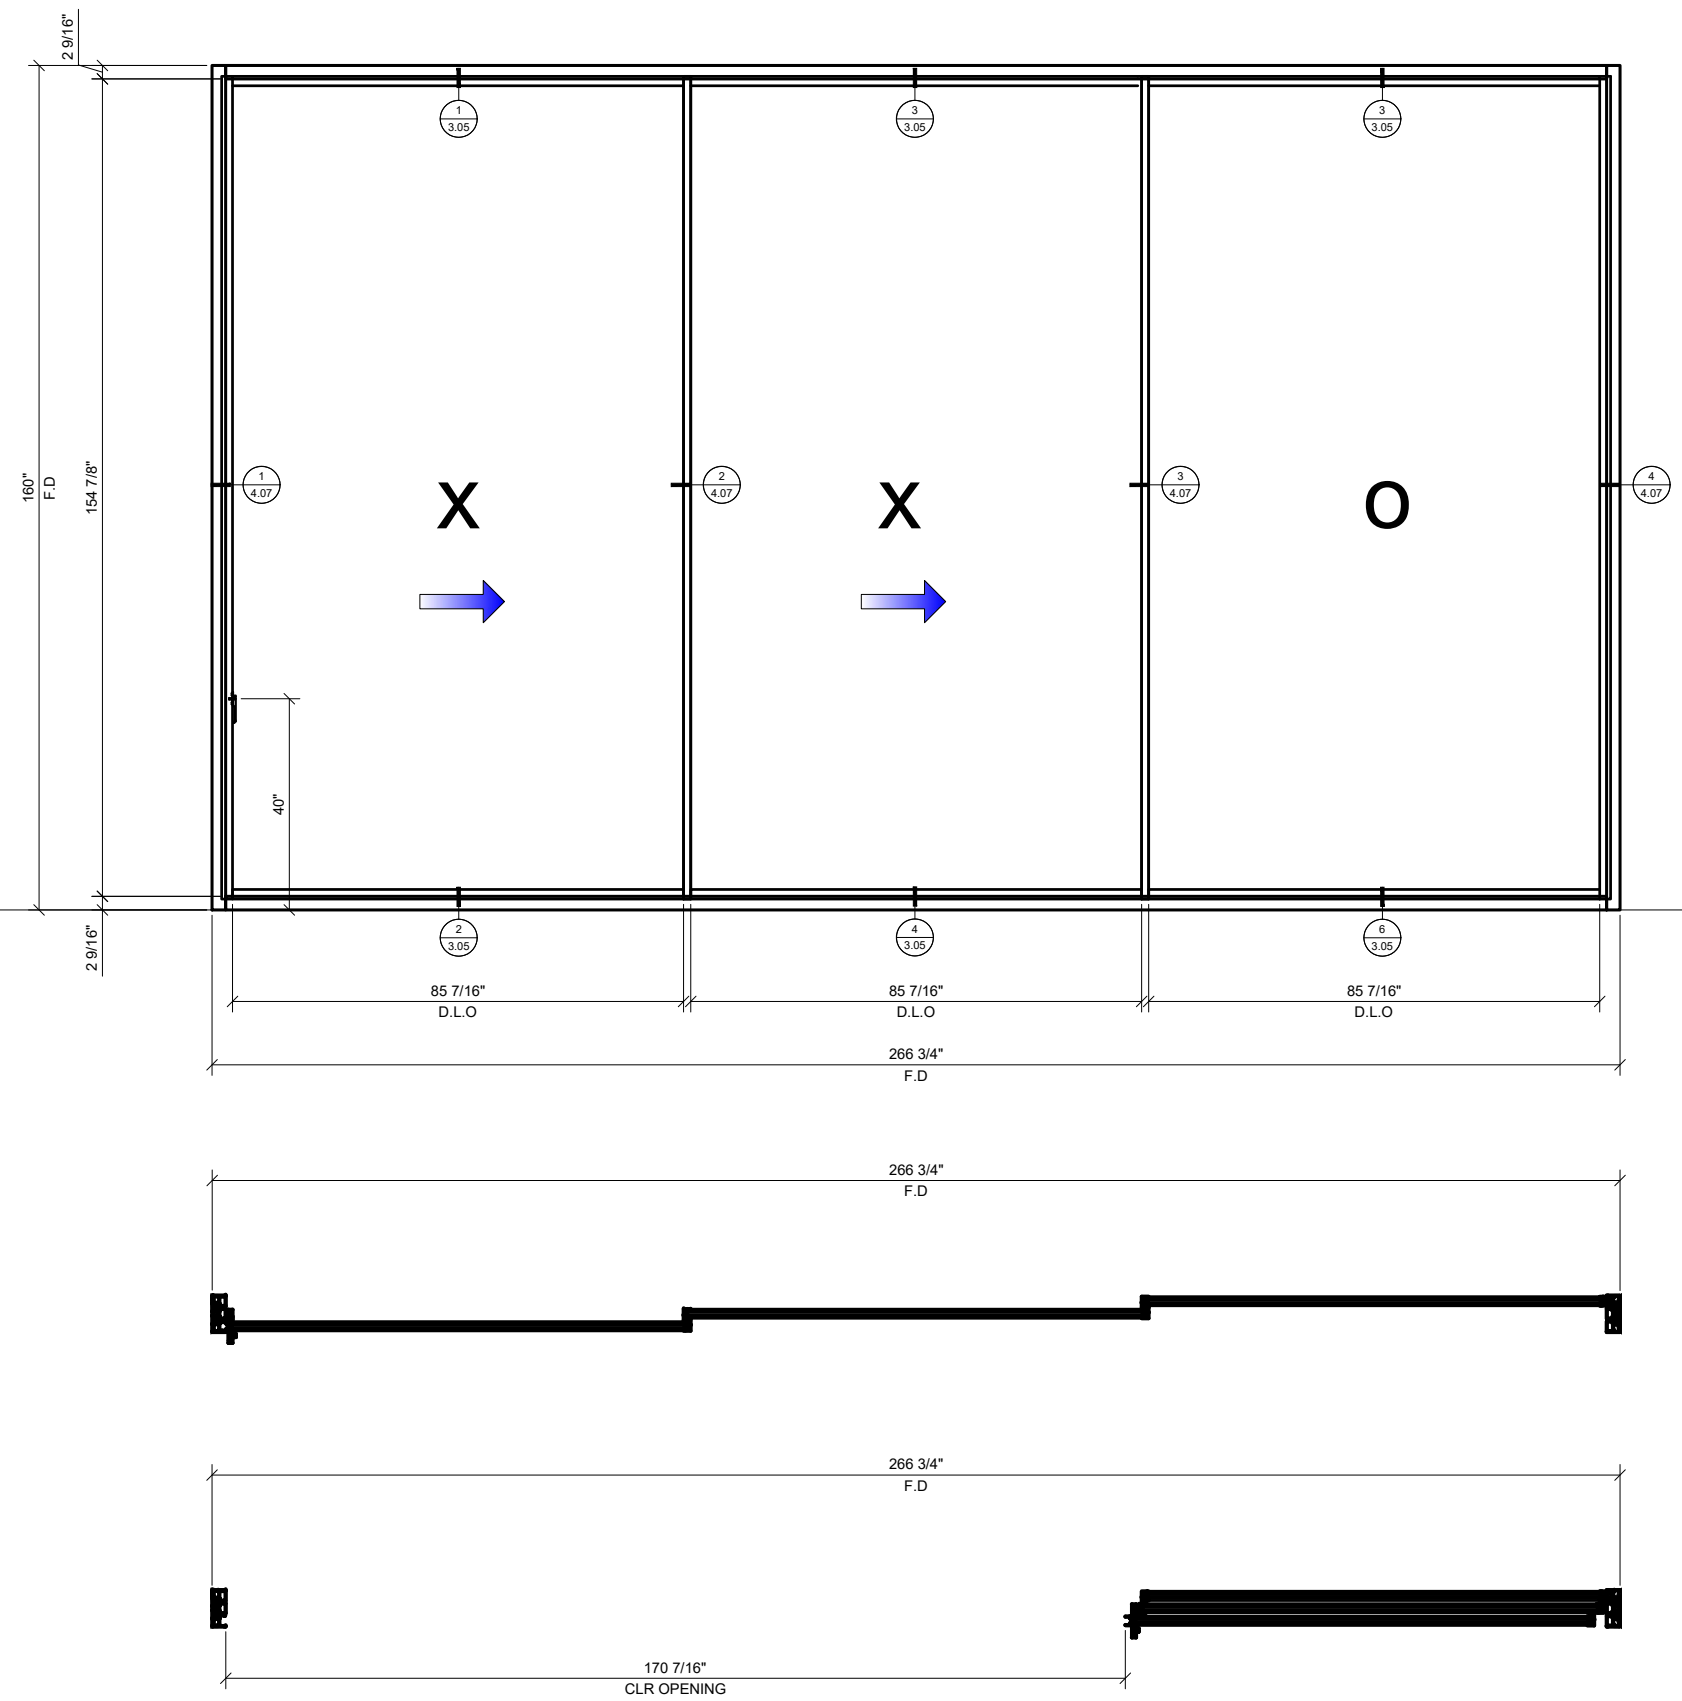

① **XXO - 3 TRACKS CONFIGURATION**  
3/4" = 1'-0" ARCH. REF.: N/A


Revisions By:


**CRL.**  
2503 E. Vernon Avenue, Los Angeles, CA 90058-1887  
 PH (800)-421-6144 FX: 800-587-7501 www.crlaurence.com

Description:  
**S100 SERIES  
 SLIDING DOORS**

Drawn By: HW  
 Date: 08/12/2020  
 Scale: AS NOTED  
 File Name:  
 S100 SERIES SLIDING DOORS  
 Sheet

**2.07**

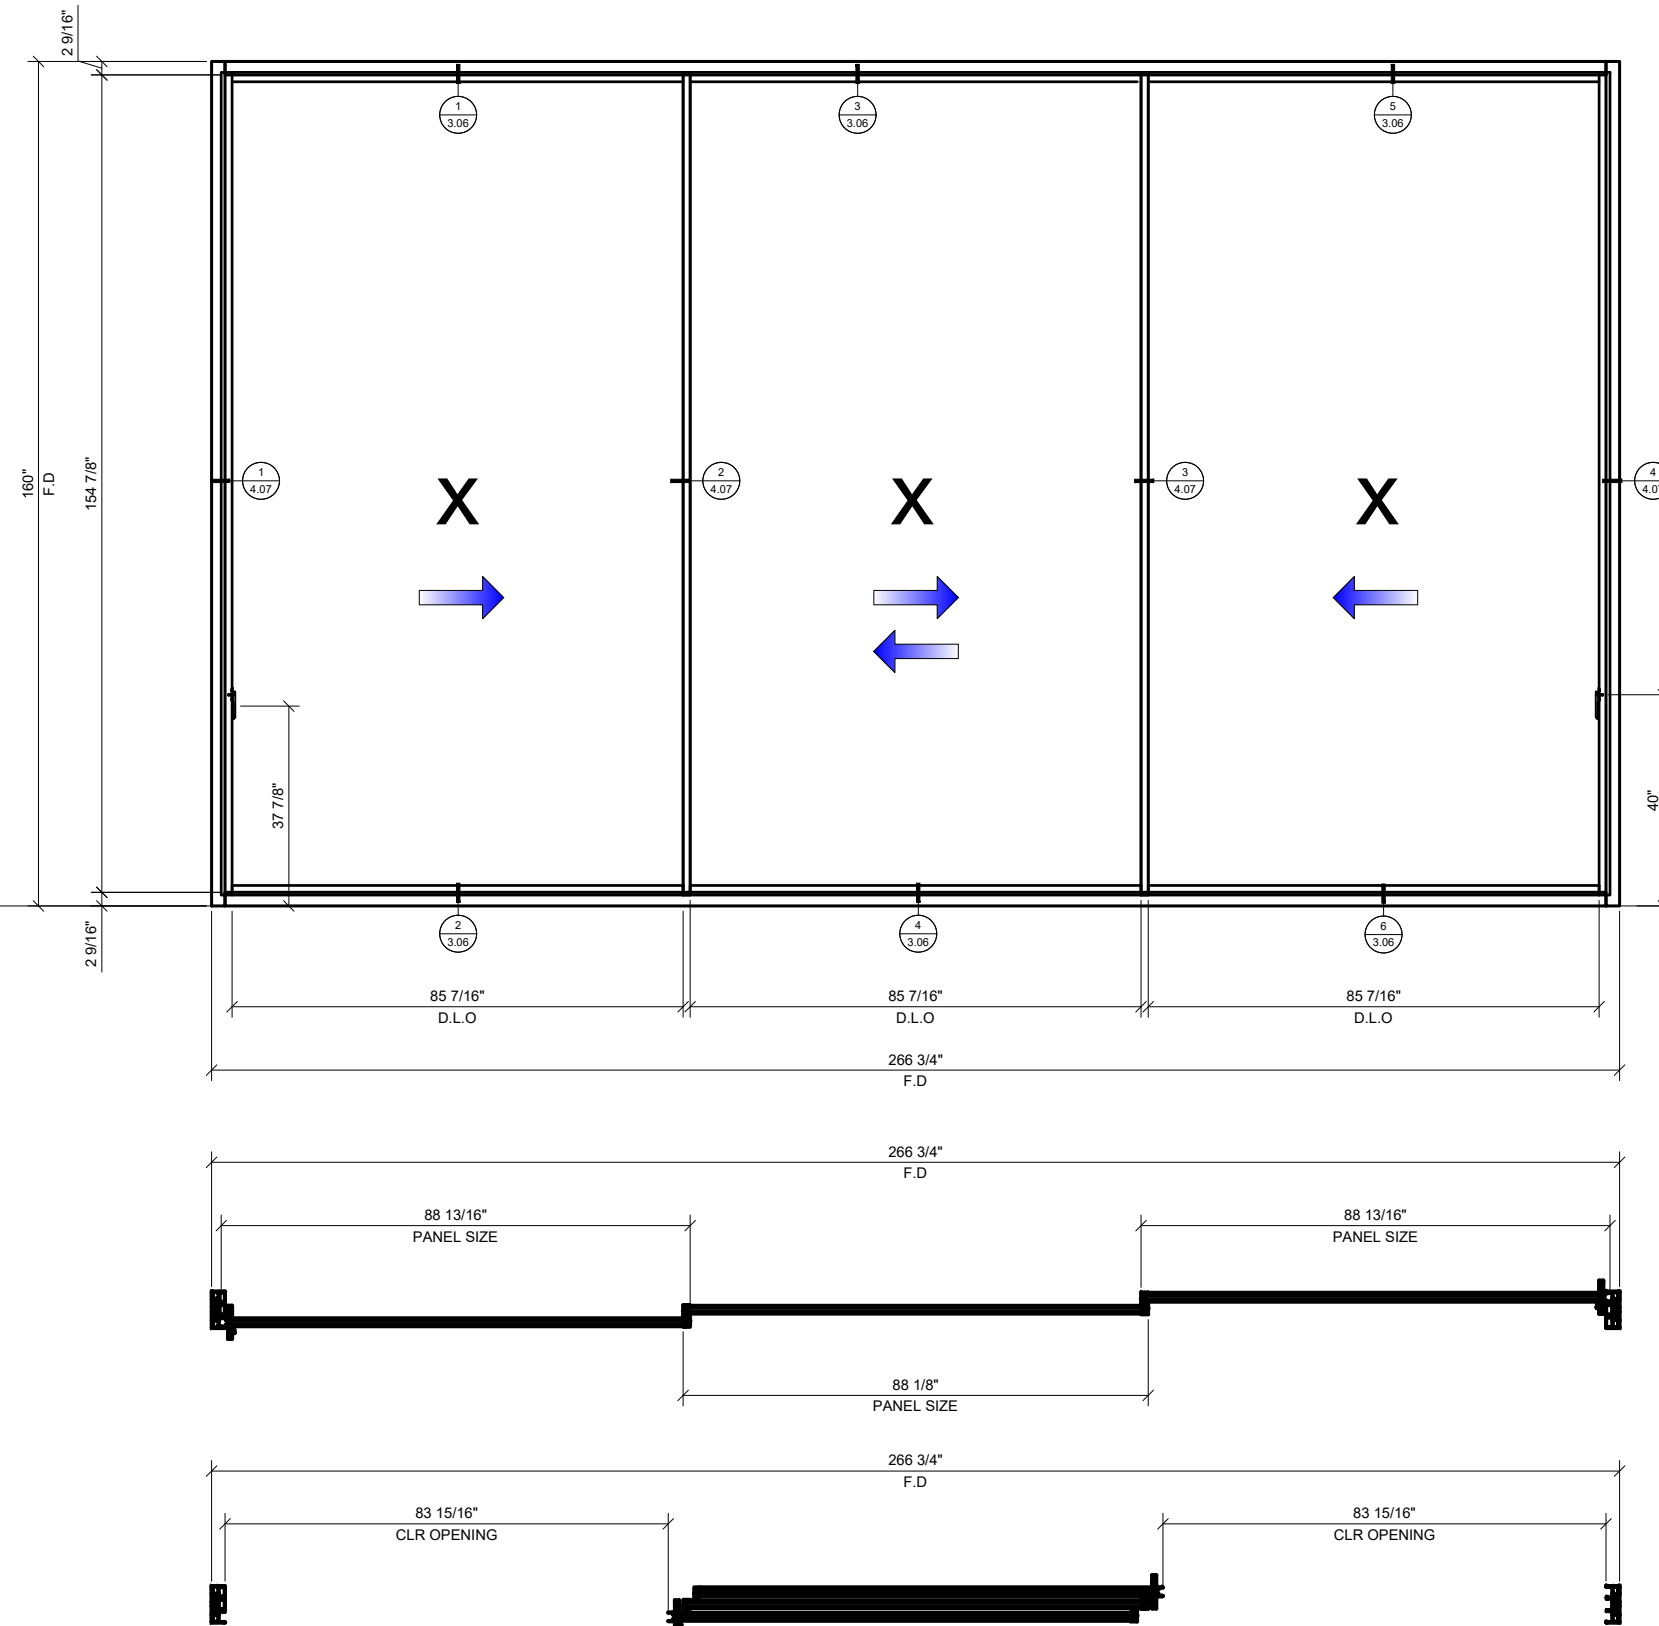

① XXX 3 TRACKS - CONFIGURATION  
3/4" = 1'-0" ARCH. REF.: N/A

Revisions By:

**CRL.**

2503 E. Vernon Avenue, Los Angeles, CA 90058-1887  
PH (800)-421-6144 FX: 800-587-7501 www.crlaurence.com

Description:  
S100 SERIES  
SLIDING DOORS

Drawn By: HW

Date: 08/12/2020

Scale: AS NOTED

File Name:

S100 SERIES SLIDING DOORS

Sheet

2.08




Revisions By:



Description:  
**S100 SERIES  
 SLIDING DOORS**

Drawn By: HW  
 Date: 08/12/2020  
 Scale: AS NOTED  
 File Name:  
 S100 SERIES SLIDING DOORS  
 Sheet

2.09

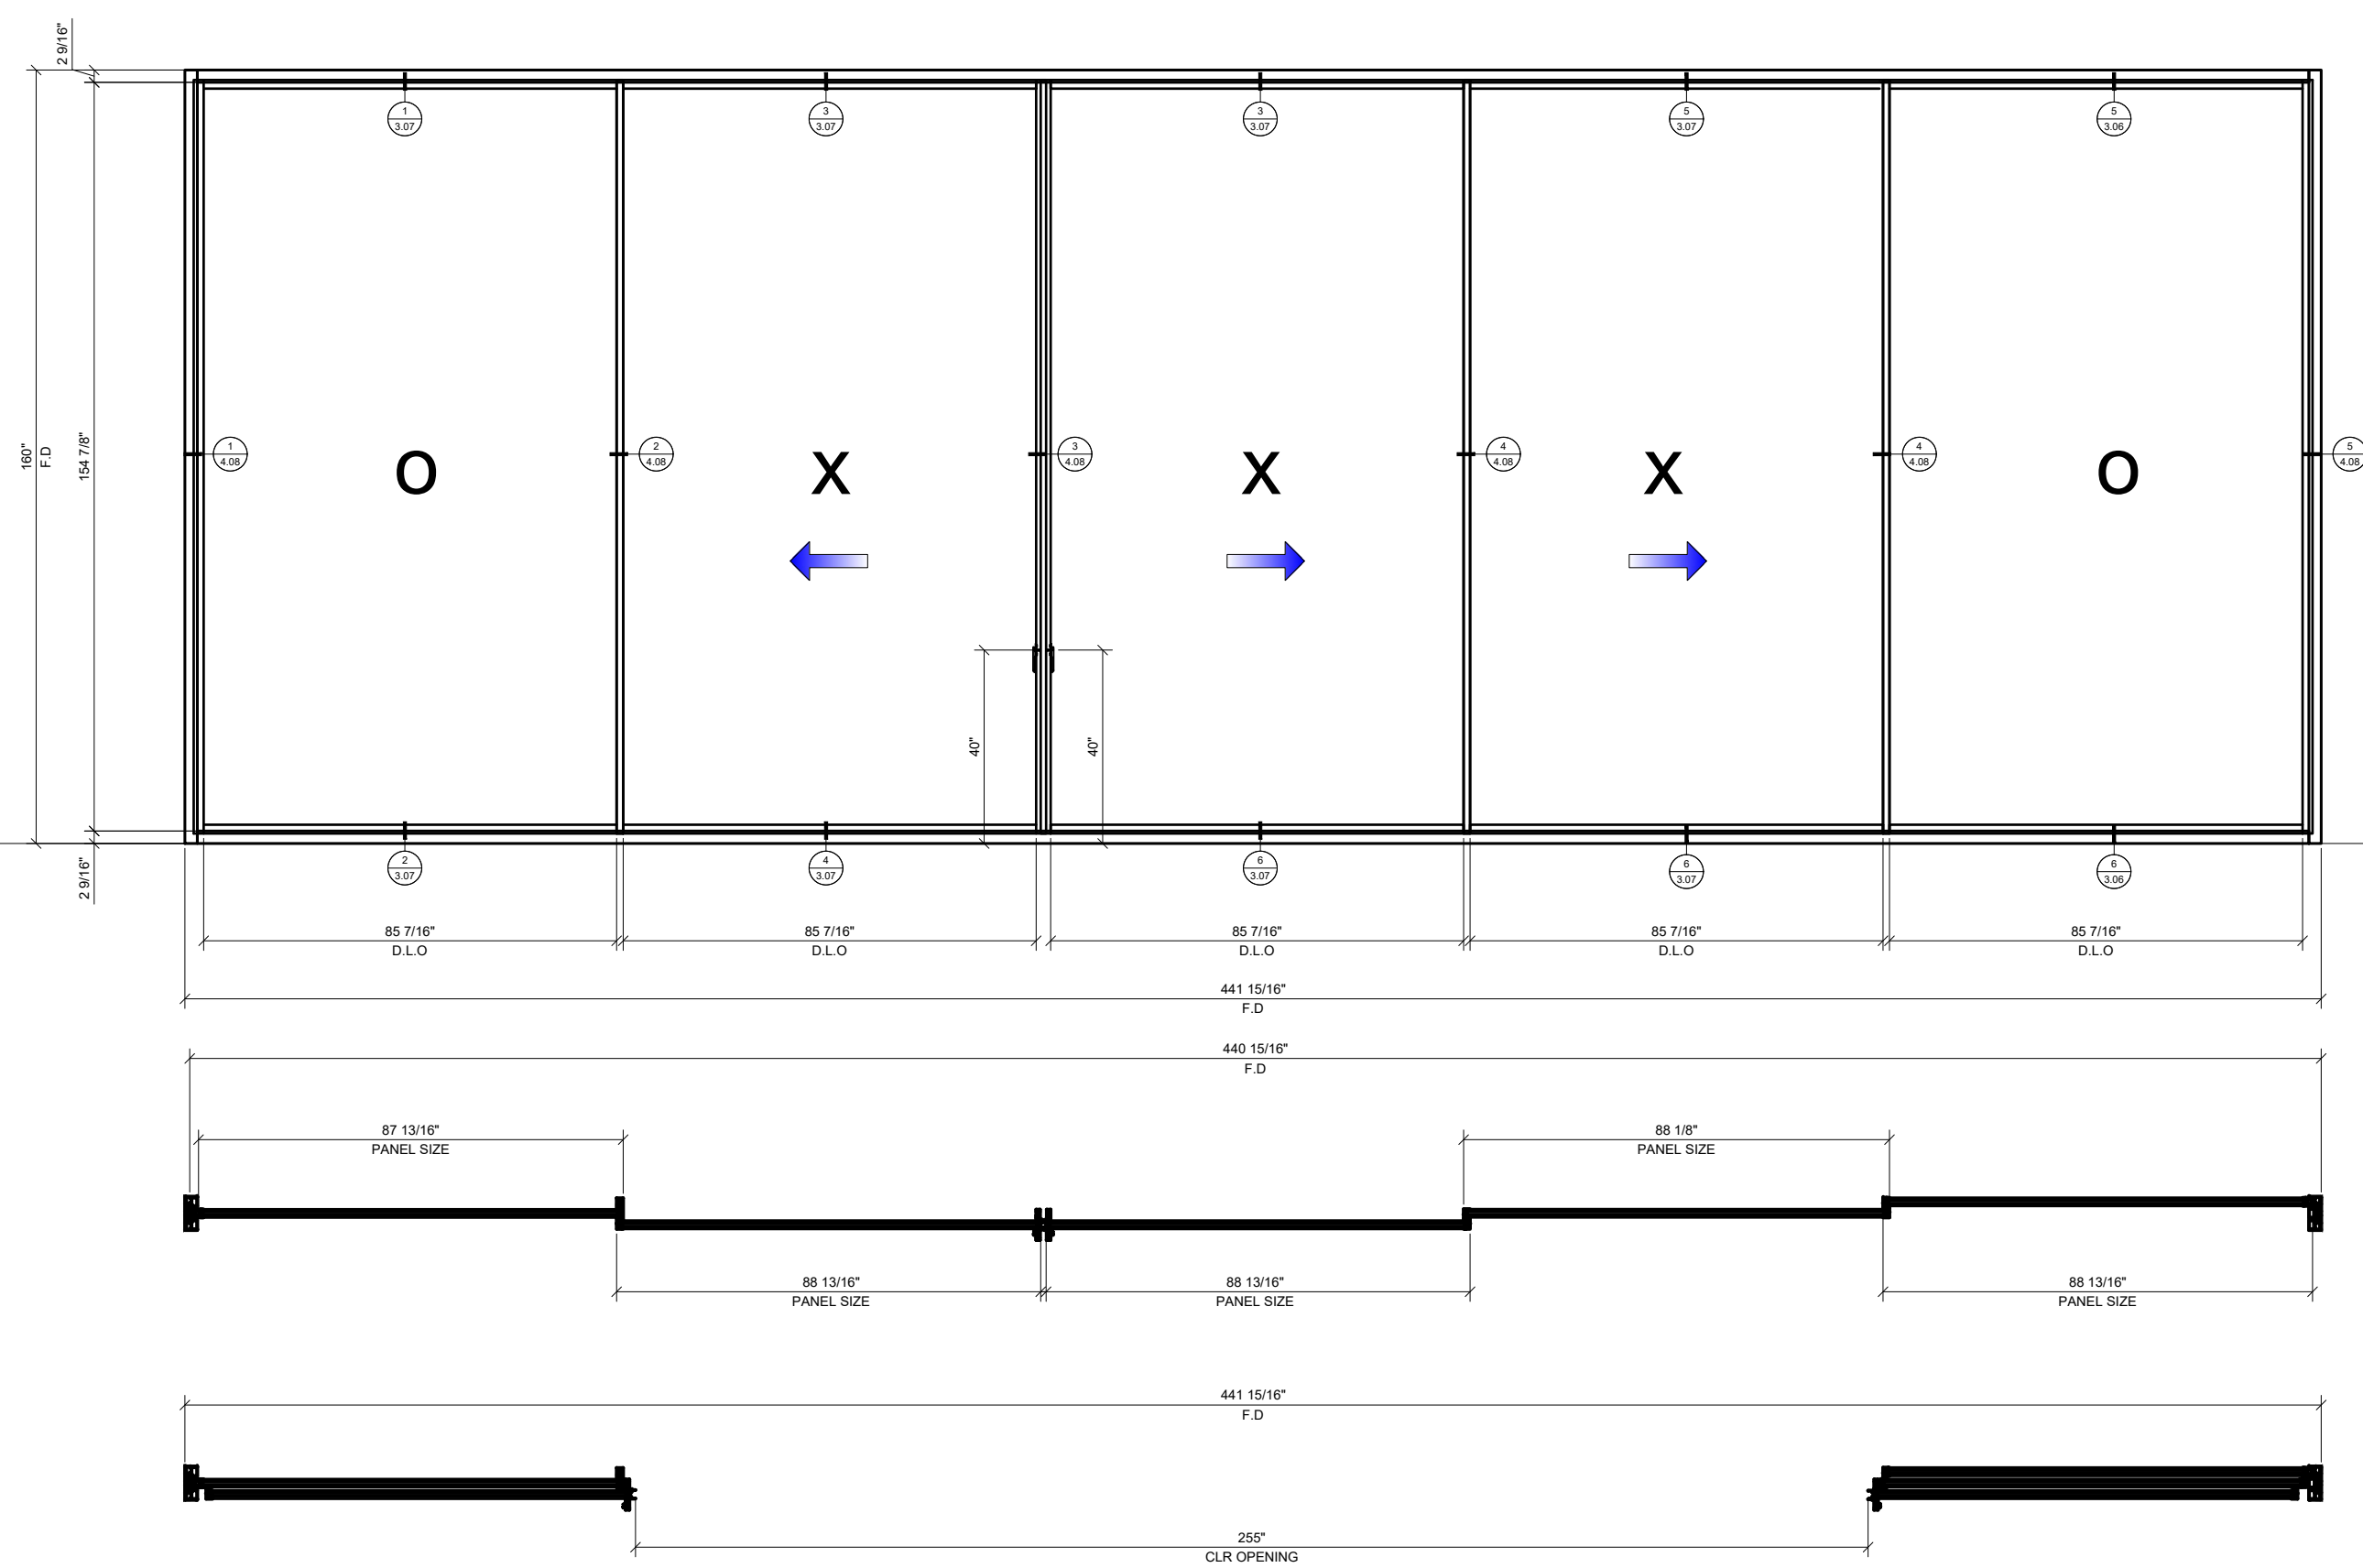

① OX | XXO - 3 TRACK CONFIGURATION  
 3/4" = 1'-0" ARCH. REF.: N/A

Revisions By:




**CRL.**

2503 E. Vernon Avenue, Los Angeles, CA 90059-1887  
PH (800)-421-6144 FX: 800-587-7501 www.crlaurence.com


Description:  
S100 SERIES  
SLIDING DOORS

Drawn By: HW  
Date: 08/12/2020  
Scale: AS NOTED  
File Name:  
S100 SERIES SLIDING DOORS  
Sheet


2.10

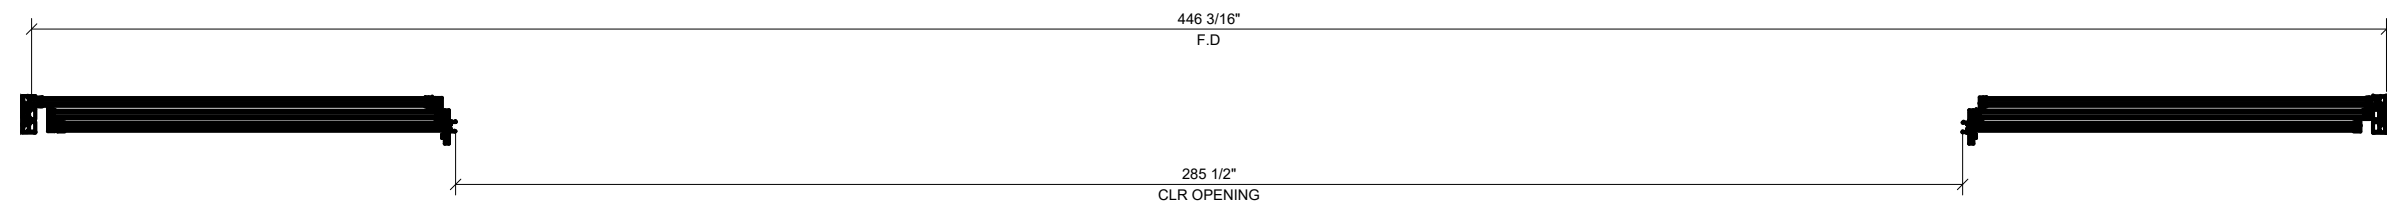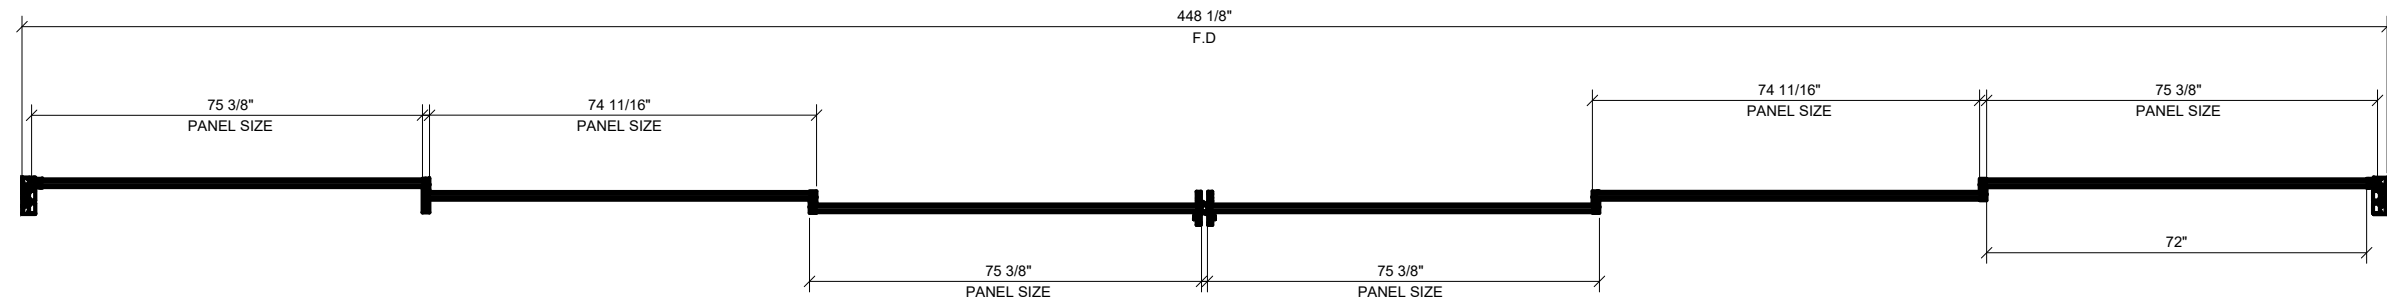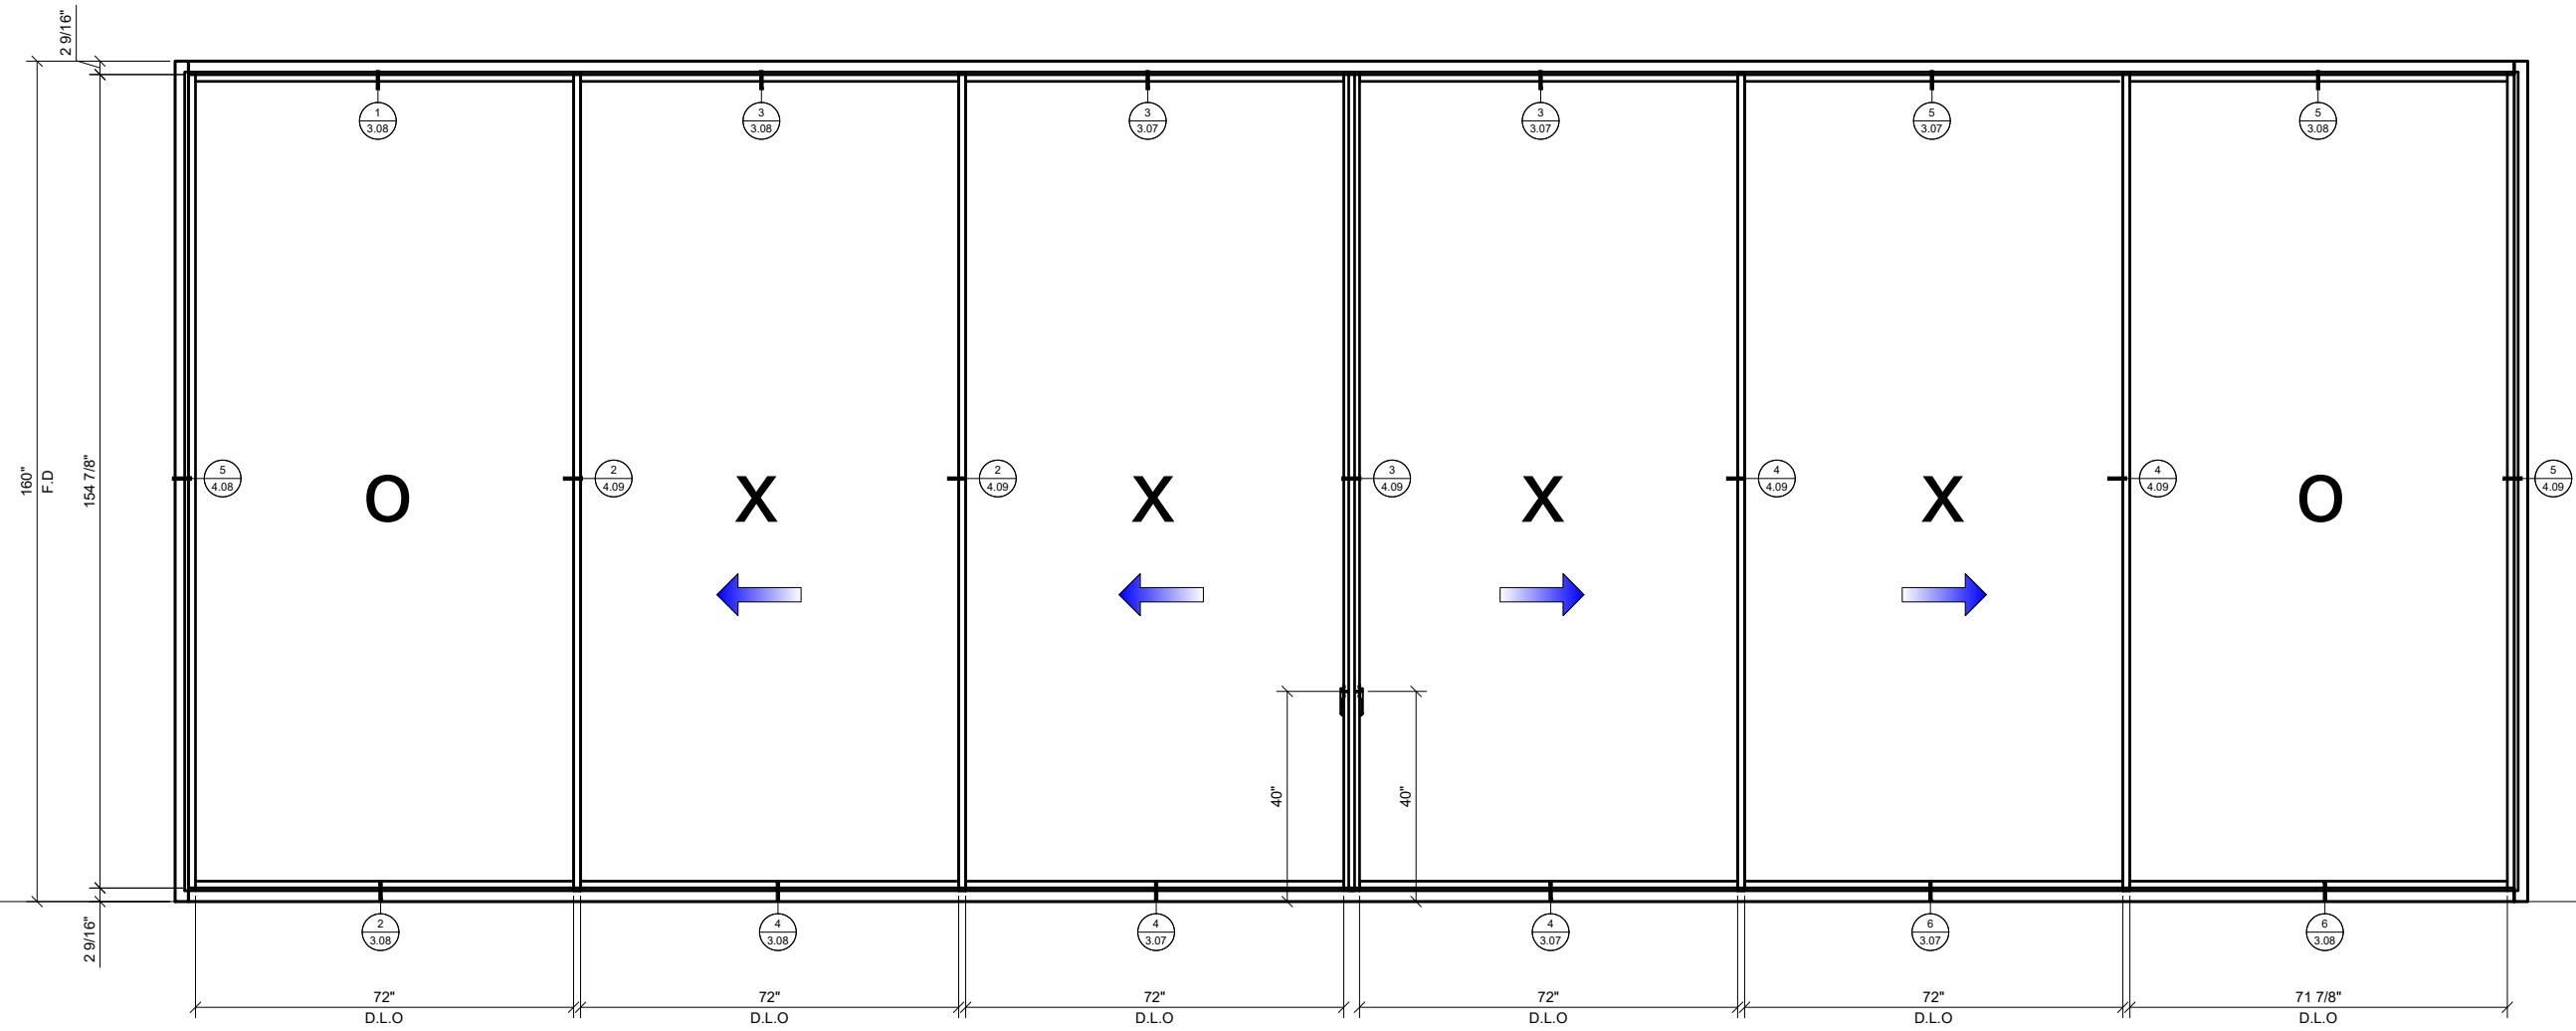


① OXX | XXO - 3 TRACK CONFIGURATION  
3/4" = 1'-0" ARCH. REF.: N/A

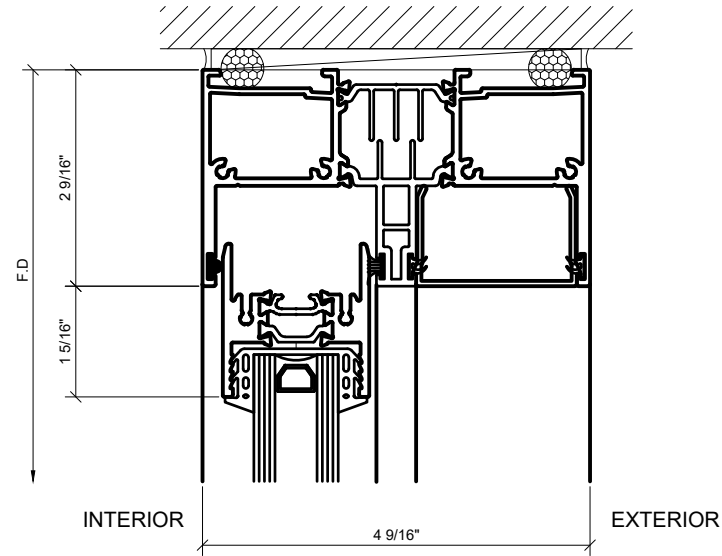


① HEAD AT SLIDER OPENING  
1'-0"=1'-0" ARCH REF: N/A

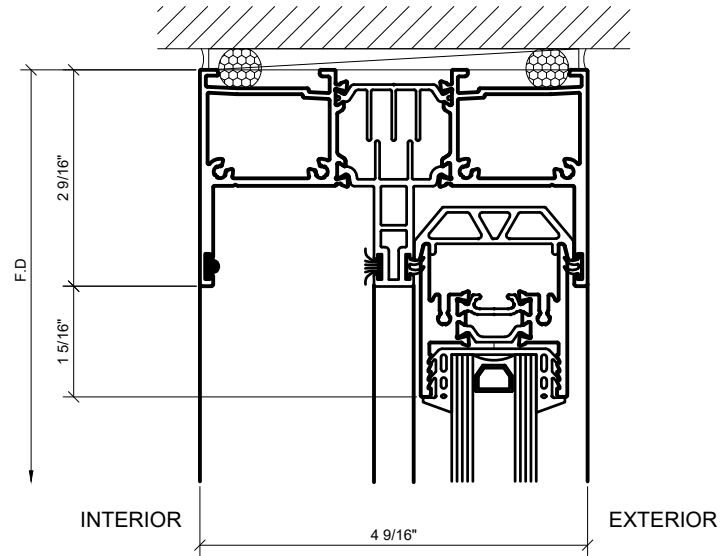


③ HEAD AT FIXED PANEL  
1'-0"=1'-0" ARCH REF: N/A

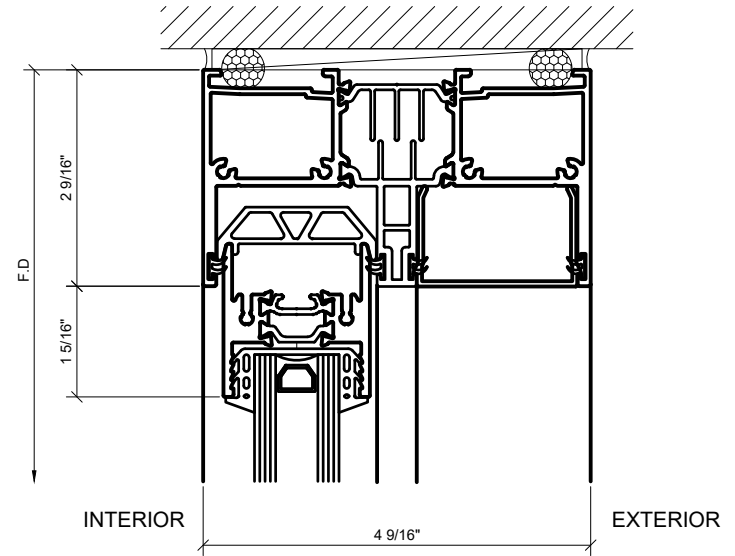


⑤ HEAD AT FIXED PANEL  
1'-0"=1'-0" ARCH REF: N/A

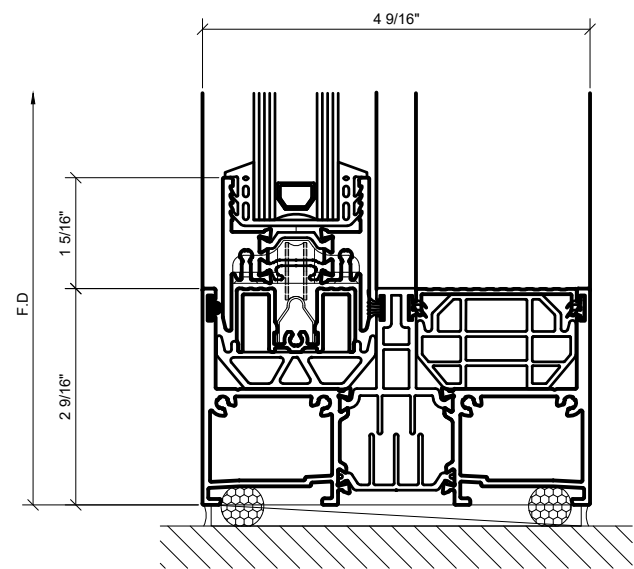

② SILL AT SLIDER OPENING  
1'-0"=1'-0" ARCH REF: N/A

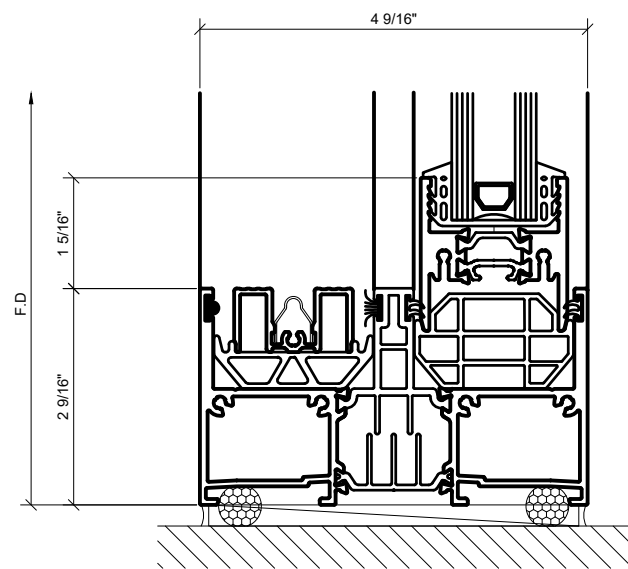

④ SILL AT FIXED PANEL  
1'-0"=1'-0" ARCH REF: N/A

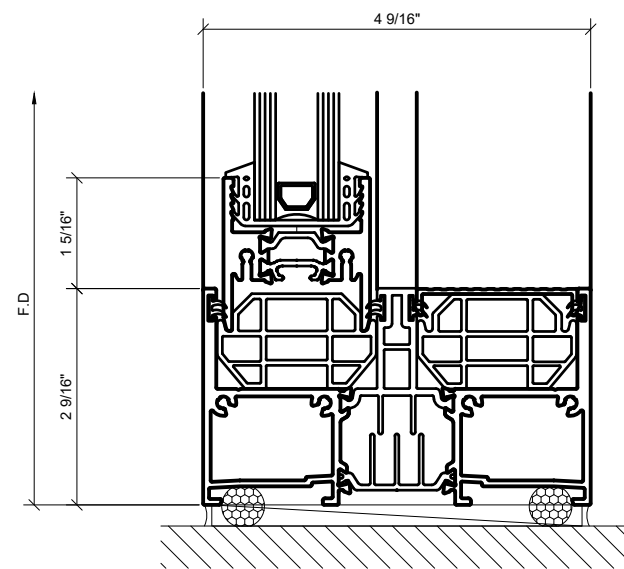

⑥ SILL AT FIXED PANEL  
1'-0"=1'-0" ARCH REF: N/A

Revisions By:

**CRL.**

2503 E. Vernon Avenue, Los Angeles, CA 90059-1887  
PH (800)-421-6144 FX: 800-587-7501 www.crlaurence.com

Description:  
S100 SERIES  
SLIDING DOORS

Drawn By: HW  
Date: 08/12/2020  
Scale: AS NOTED  
File Name:  
S100 SERIES SLIDING DOORS  
Sheet

3.01

Revisions By:

2503 E. Vernon Avenue, Los Angeles, CA 90059-1887  
PH (800)-421-6144 FX: 800-587-7501 www.crlaurence.com

# CRL.

Description:  
S100 SERIES  
SLIDING DOORS

Drawn By: HW

Date: 08/12/2020


Scale: AS NOTED

File Name:


S100 SERIES SLIDING DOORS

Sheet


## 3.02

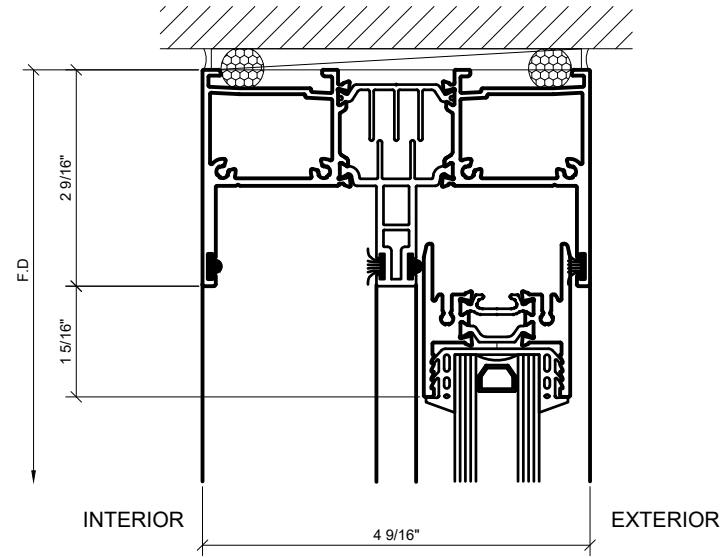


① HEAD AT SLIDER OPENING  
1'-0"=1'-0" ARCH REF: N/A

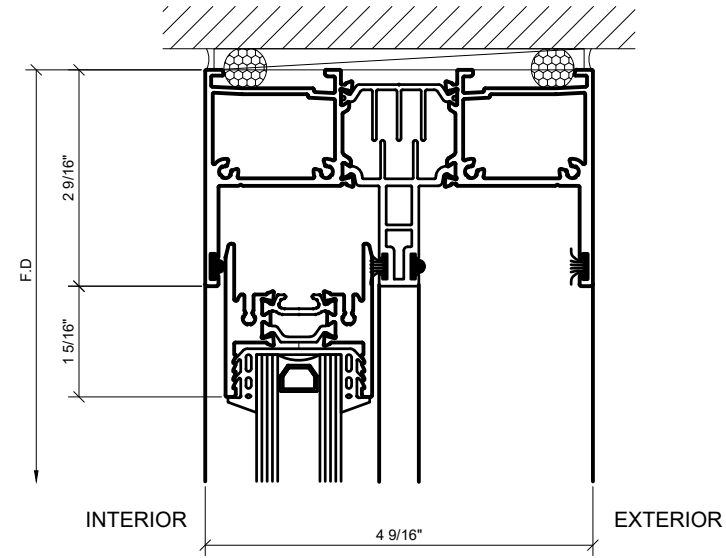


③ HEAD AT SLIDER OPENING  
1'-0"=1'-0" ARCH REF: N/A

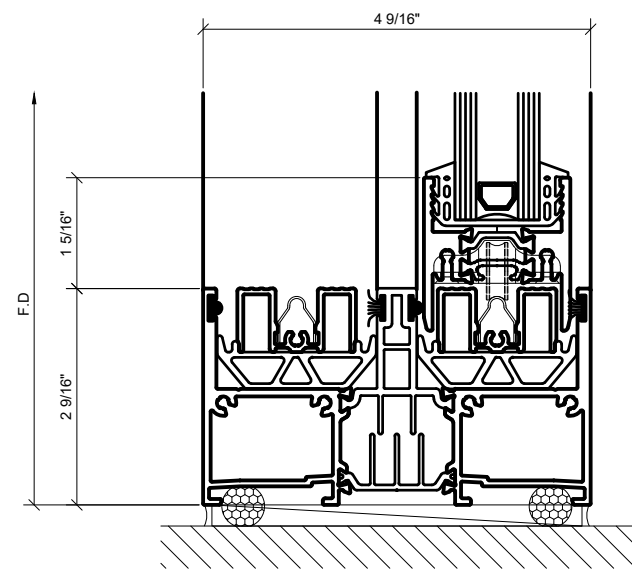

② SILL AT SLIDER OPENING  
1'-0"=1'-0" ARCH REF: N/A

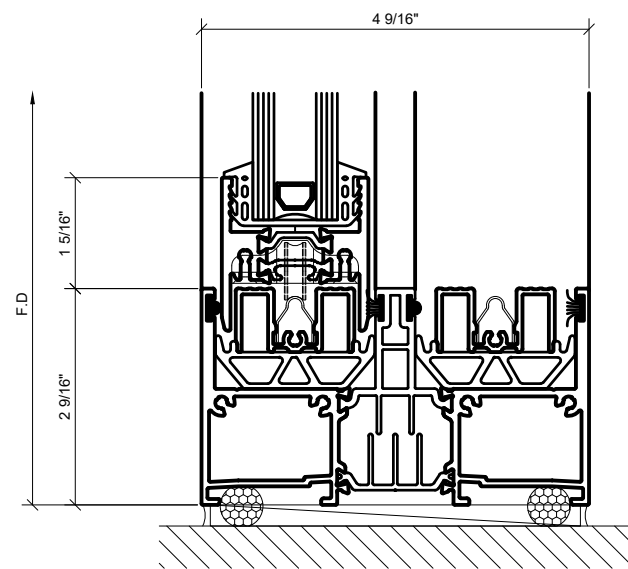

④ SILL AT SLIDER OPENING  
1'-0"=1'-0" ARCH REF: N/A

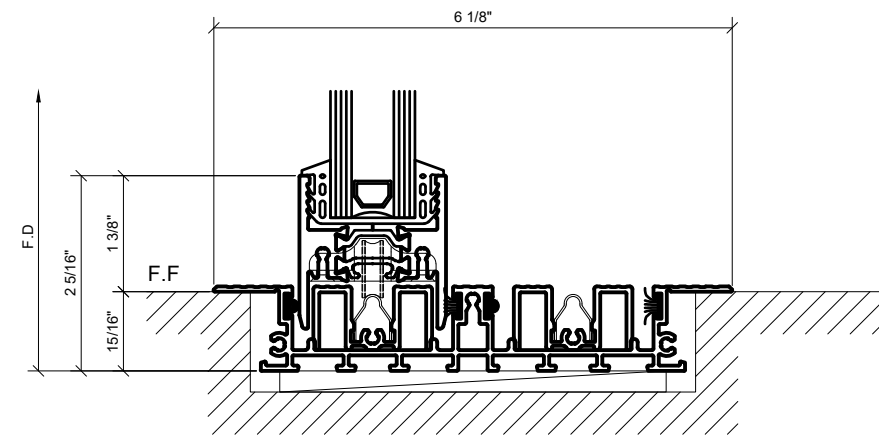

⑤ FLUSH SILL AT SLIDER OPENING (OPTIONAL)  
1'-0"=1'-0" ARCH REF: N/A

Revisions By:


2503 E. Vernon Avenue, Los Angeles, CA 90058-1887  
PH (800)-421-6144 FX: 800-587-7501 www.crlaurence.com

# CRL


Description:  
S100 SERIES  
SLIDING DOORS

Drawn By: HW  
Date: 08/12/2020  
Scale: AS NOTED  
File Name:  
S100 SERIES SLIDING DOORS  
Sheet


## 3.03

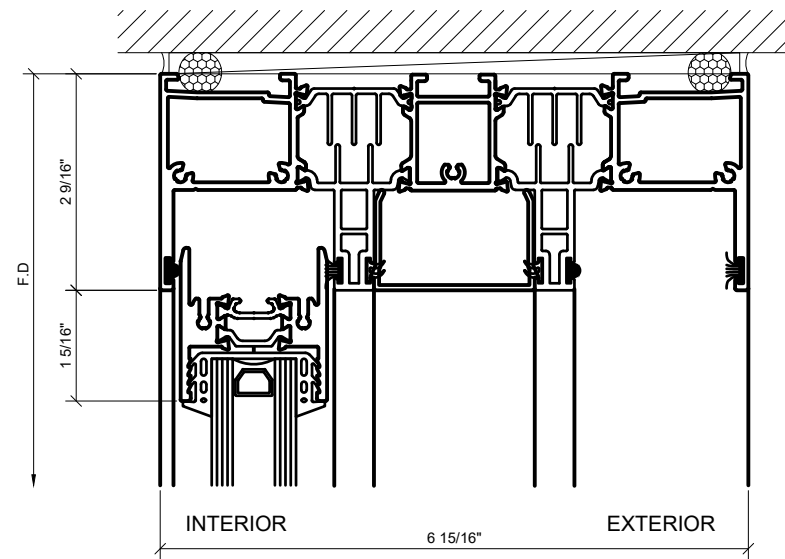


① HEAD AT SLIDER OPENING  
1'-0"=1'-0" ARCH REF: N/A

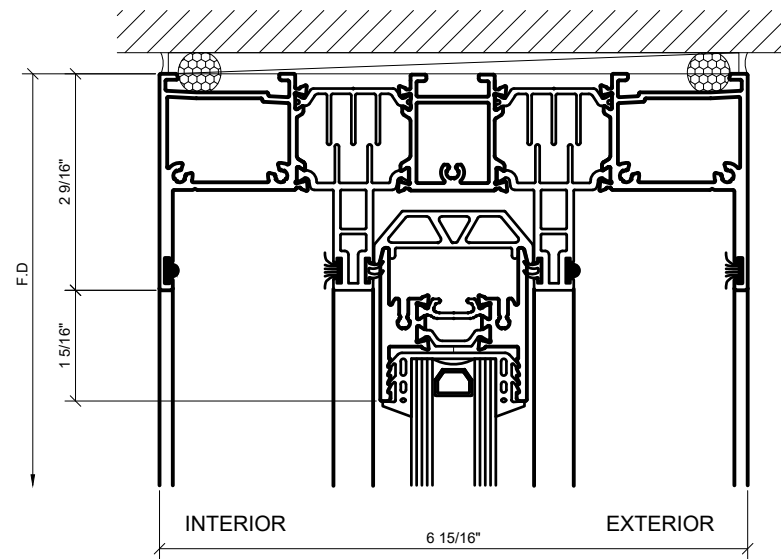


③ HEAD AT FIXED PANEL  
1'-0"=1'-0" ARCH REF: N/A

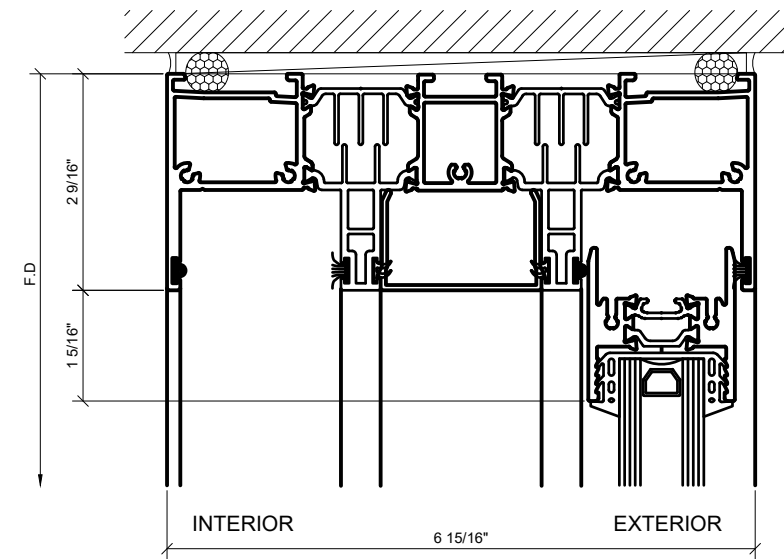


⑤ HEAD AT SLIDER OPENING  
1'-0"=1'-0" ARCH REF: N/A

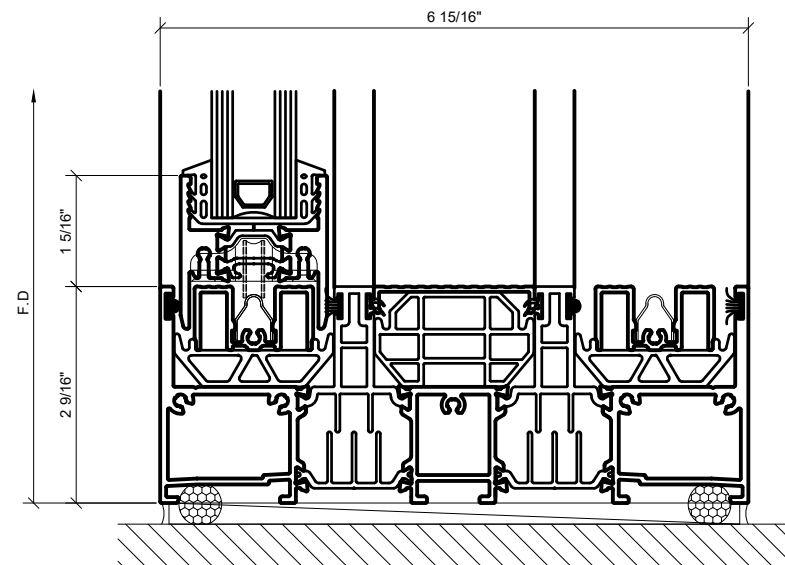

② SILL AT SLIDER OPENING  
1'-0"=1'-0" ARCH REF: N/A

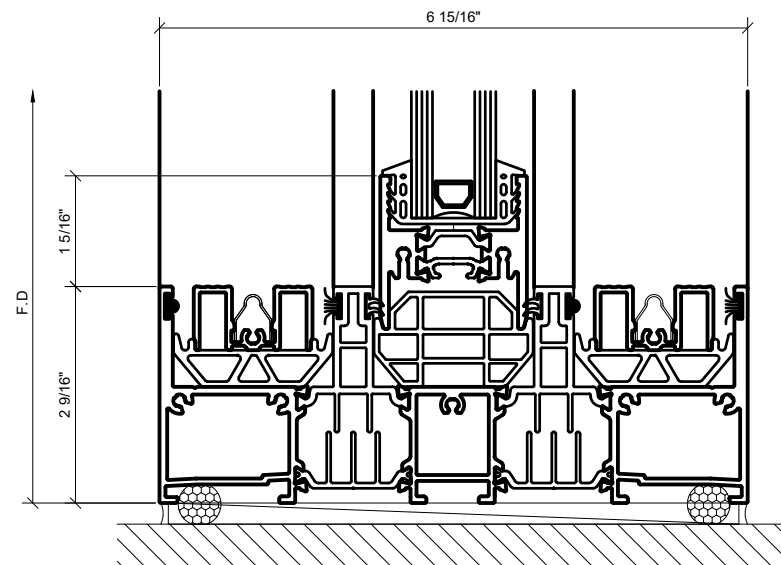


④ SILL AT FIXED PANEL  
1'-0"=1'-0" ARCH REF: N/A

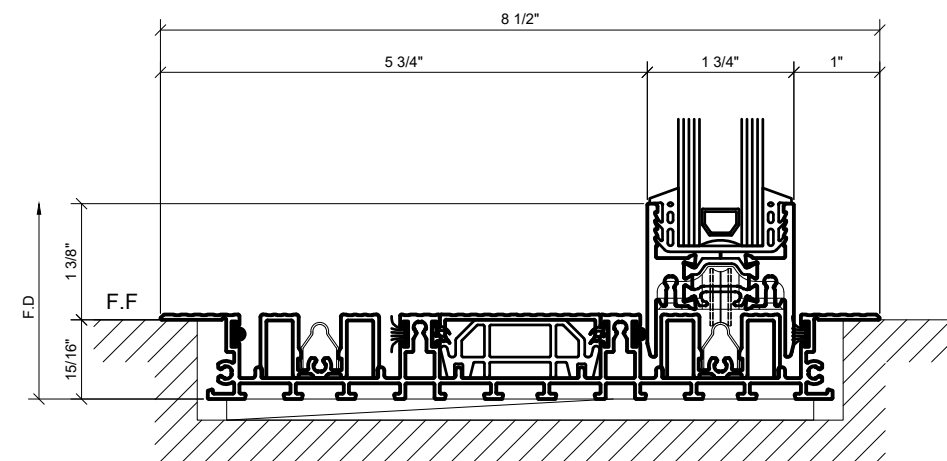


⑥ FLUSH SILL AT SLIDER OPENING (OPTIONAL)  
1'-0"=1'-0" ARCH REF: N/A


Revisions By:

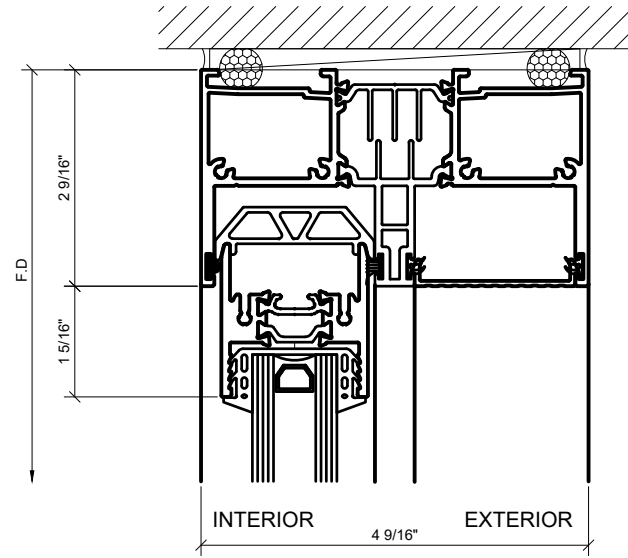


① HEAD AT FIXED PANEL  
1'-0"=1'-0" ARCH REF: N/A

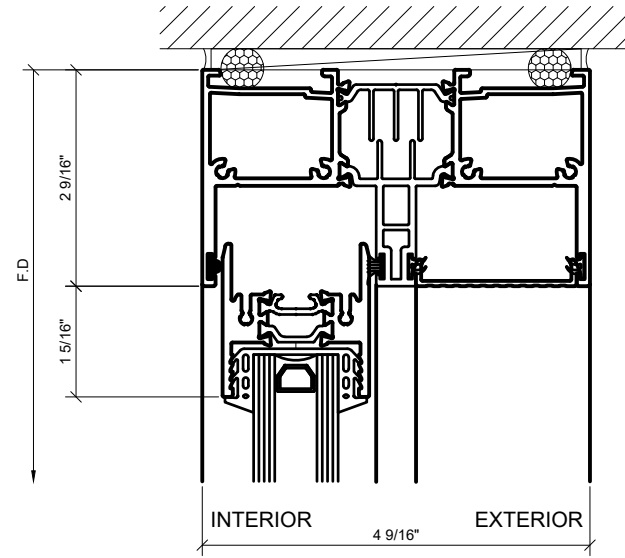


③ HEAD AT SLIDER OPENING  
1'-0"=1'-0" ARCH REF: N/A

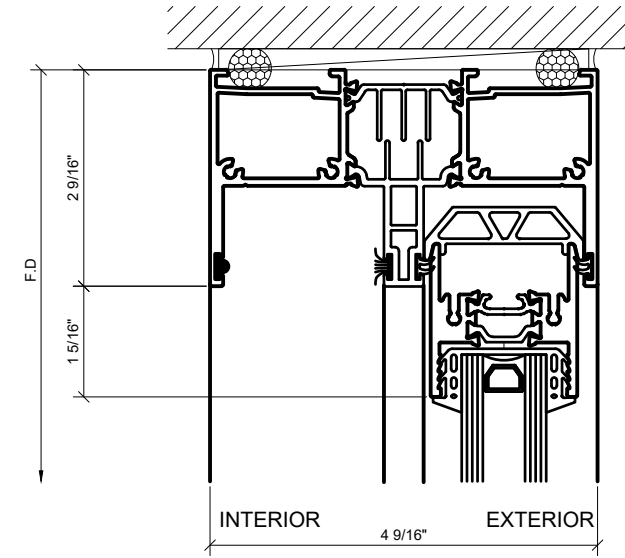


⑤ HEAD AT FIXED PANEL  
1'-0"=1'-0" ARCH REF: N/A

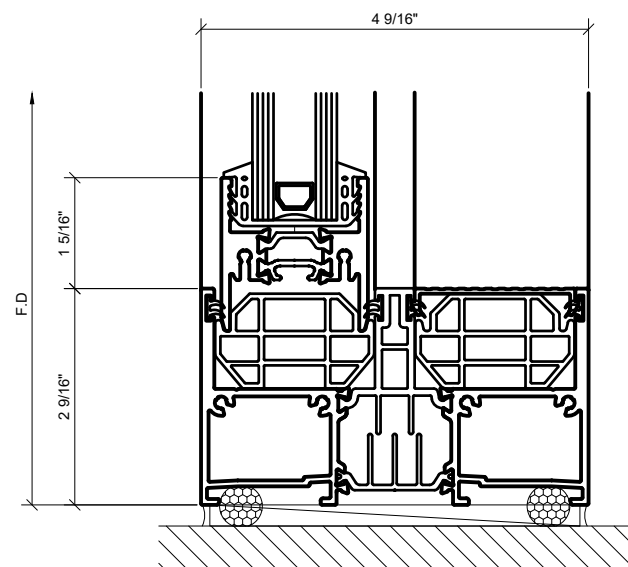

④ SILL AT FIXED PANEL  
1'-0"=1'-0" ARCH REF: N/A

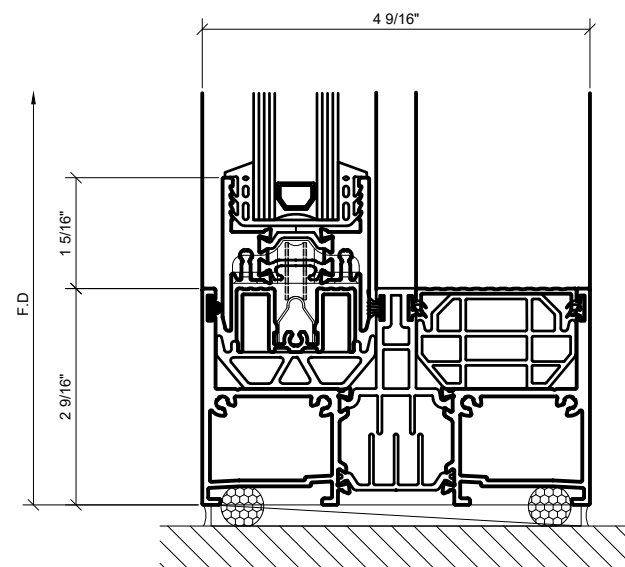

④ SILL AT SLIDER OPENING  
1'-0"=1'-0" ARCH REF: N/A

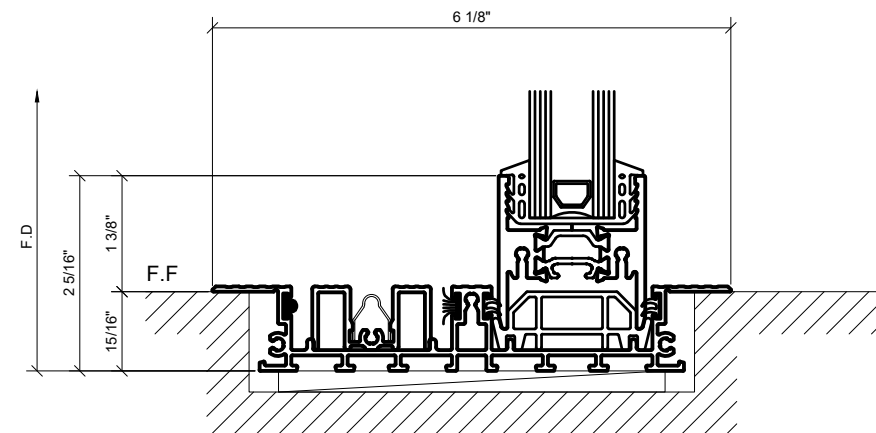

⑥ FLUSH SILL AT FIXED PANEL (OPTIONAL)  
1'-0"=1'-0" ARCH REF: N/A

**CRL.**

2503 E. Vernon Avenue, Los Angeles, CA 90058-1887  
PH (800)-421-6144 FX: 800-587-7501 www.crlaurence.com

Description:  
S100 SERIES  
SLIDING DOORS

Drawn By: HW  
Date: 08/12/2020  
Scale: AS NOTED  
File Name:  
S100 SERIES SLIDING DOORS  
Sheet

Revisions By:

2503 E. Vernon Avenue, Los Angeles, CA 90059-1887  
PH (800)-421-6144 FX: 800-587-7501 www.crlaurence.com

# CRL

Description:  
S100 SERIES  
SLIDING DOORS


Drawn By: HW

Date: 08/12/2020


Scale: AS NOTED

File Name:  
S100 SERIES SLIDING DOORS  
Sheet


## 3.05

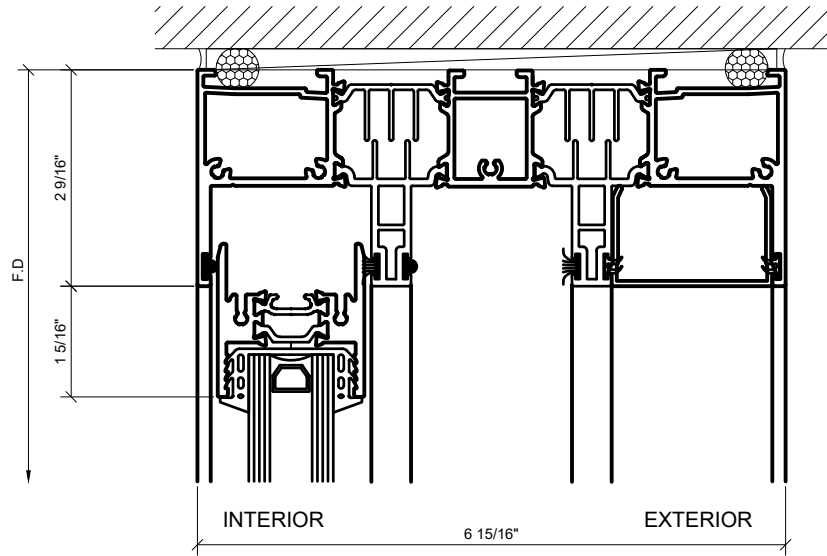


① HEAD AT SLIDER OPENING  
1'-0"=1'-0" ARCH REF: N/A

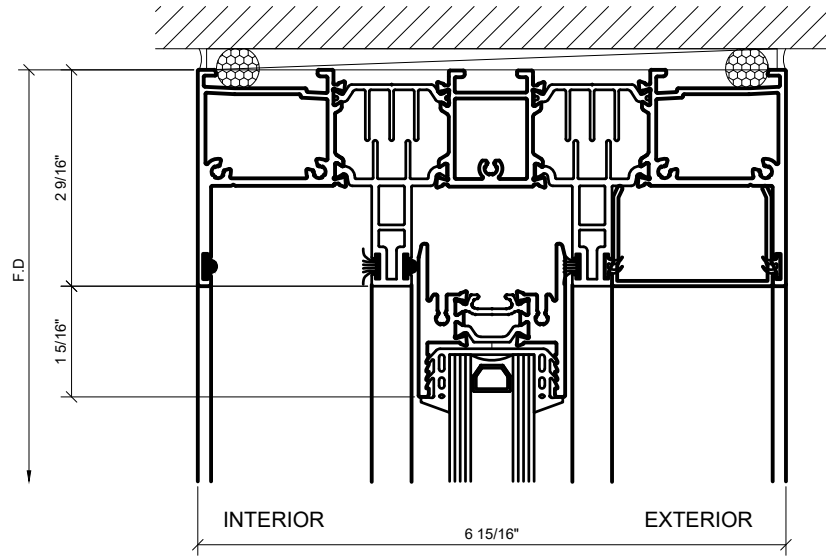


③ HEAD AT SLIDER OPENING  
1'-0"=1'-0" ARCH REF: N/A

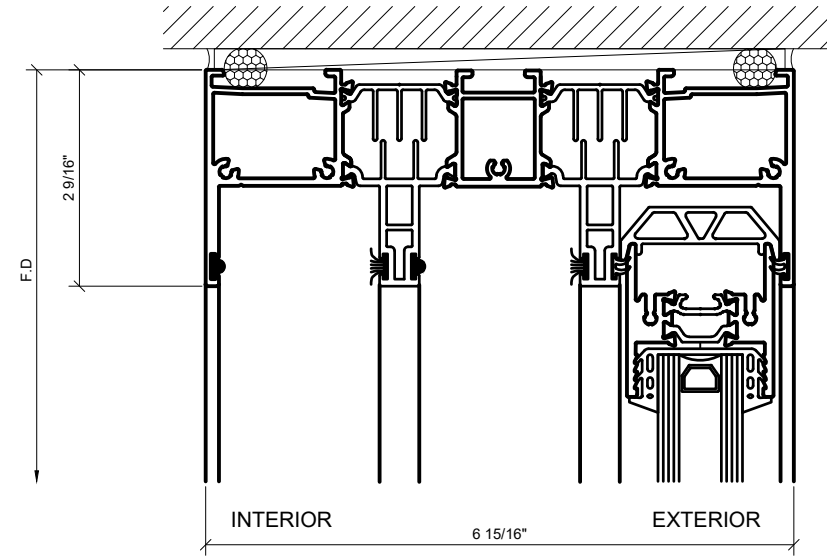


⑤ HEAD AT SLIDER OPENING  
1'-0"=1'-0" ARCH REF: N/A

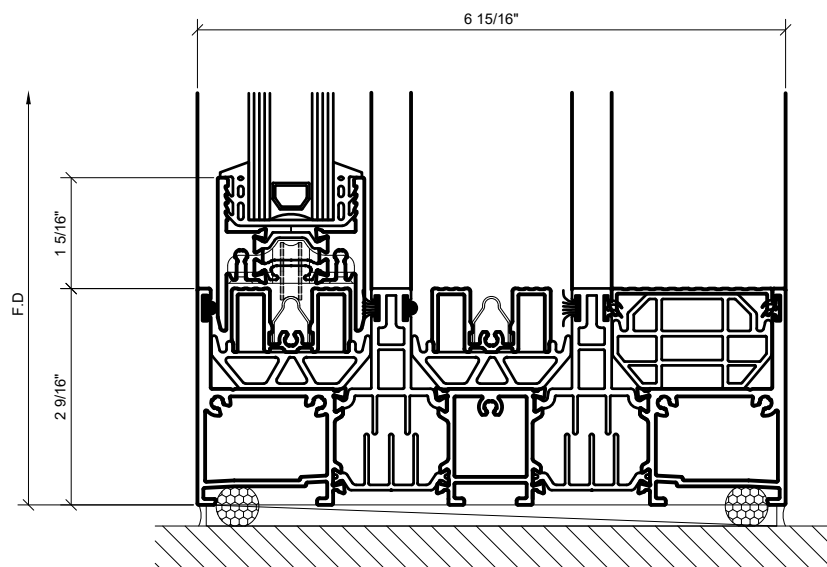


② SILL AT SLIDER OPENING  
1'-0"=1'-0" ARCH REF: N/A

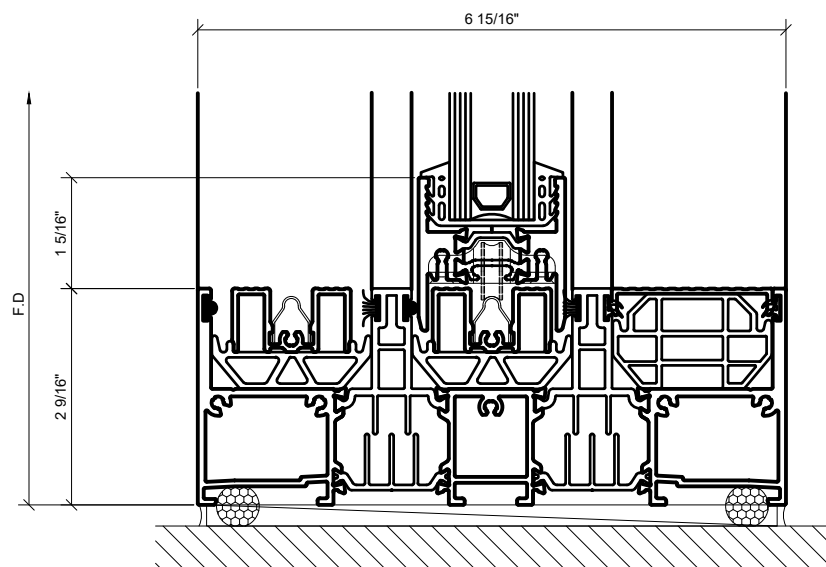


④ SILL AT SLIDER OPENING  
1'-0"=1'-0" ARCH REF: N/A

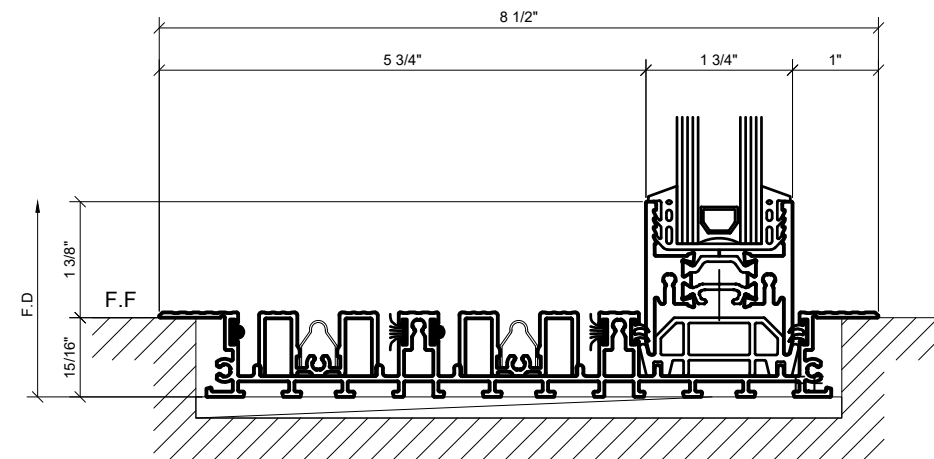


⑥ FLUSH SILL AT FIXED PANEL (OPTIONAL)  
1'-0"=1'-0" ARCH REF: N/A

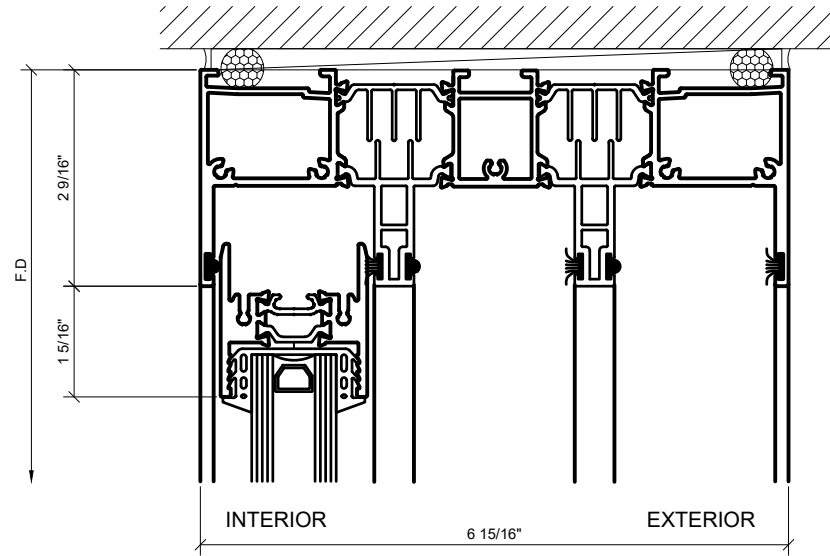


① HEAD AT SLIDER OPENING  
1'-0"=1'-0" ARCH REF: N/A

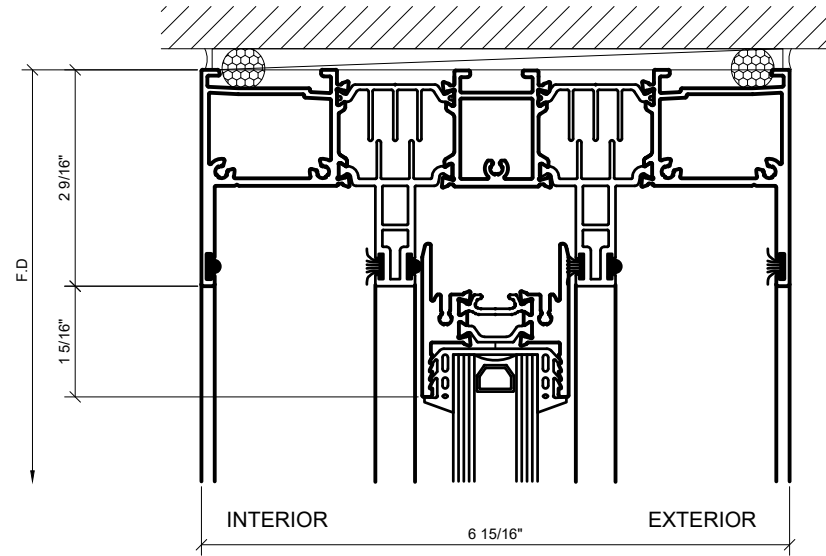


③ HEAD AT SLIDER OPENING  
1'-0"=1'-0" ARCH REF: N/A

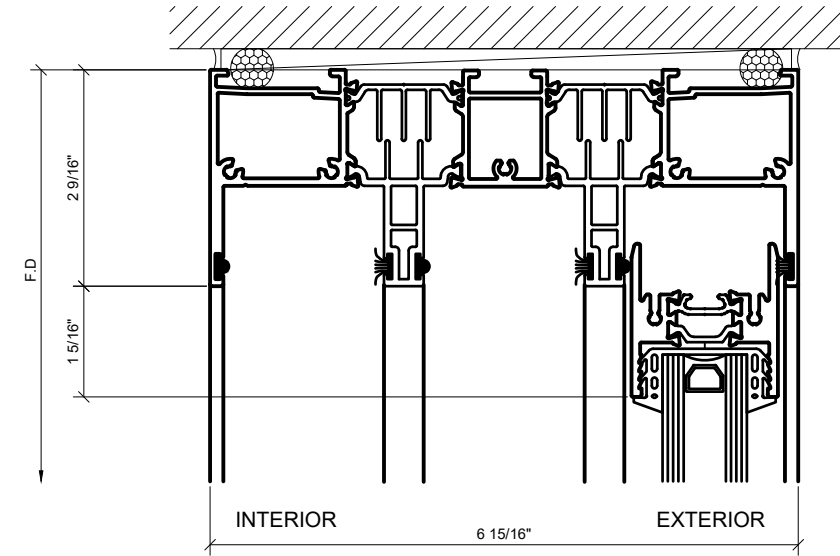


⑤ HEAD AT SLIDER OPENING  
1'-0"=1'-0" ARCH REF: N/A

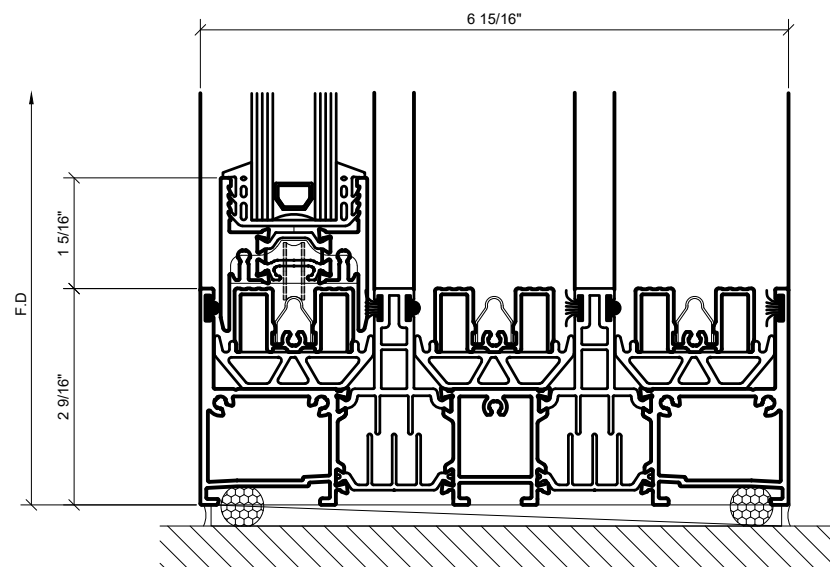

② SILL AT SLIDER OPENING  
1'-0"=1'-0" ARCH REF: N/A

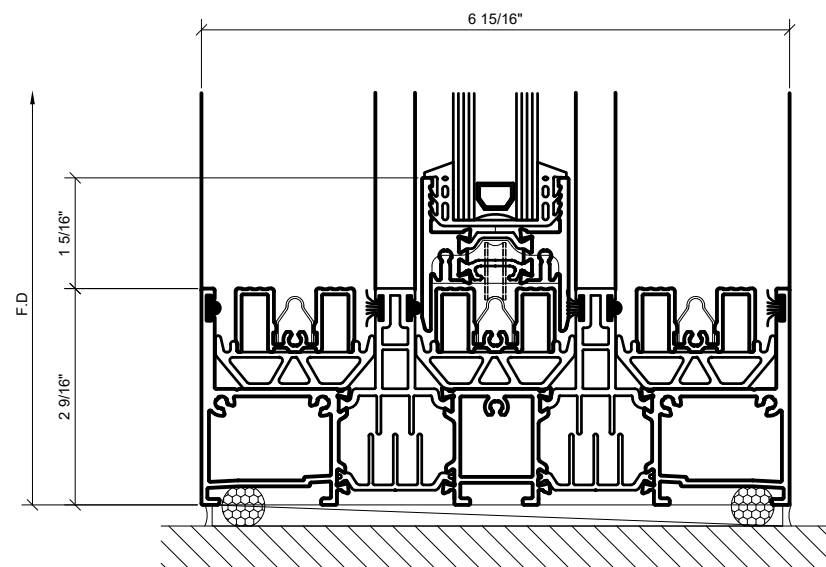

④ SILL AT SLIDER OPENING  
1'-0"=1'-0" ARCH REF: N/A

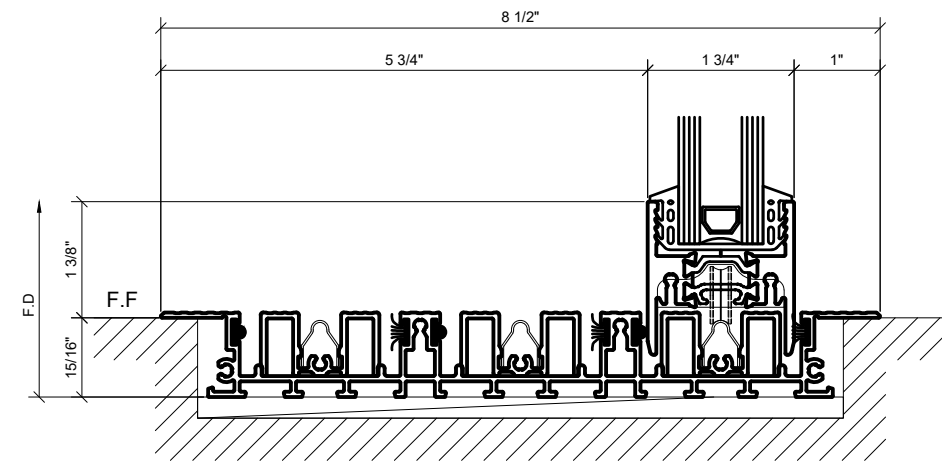

⑥ FLUSH SILL AT SLIDER OPENING (OPTIONAL)  
1'-0"=1'-0" ARCH REF: N/A



Revisions By:


**CRL.**

2503 E. Vernon Avenue, Los Angeles, CA 90058-1887  
 PH (800)-421-6144 FX: 800-587-7501 www.crlaurence.com


Description:  
 S100 SERIES  
 SLIDING DOORS

Drawn By: HW  
 Date: 08/12/2020  
 Scale: AS NOTED  
 File Name:  
 S100 SERIES SLIDING DOORS  
 Sheet


3.07

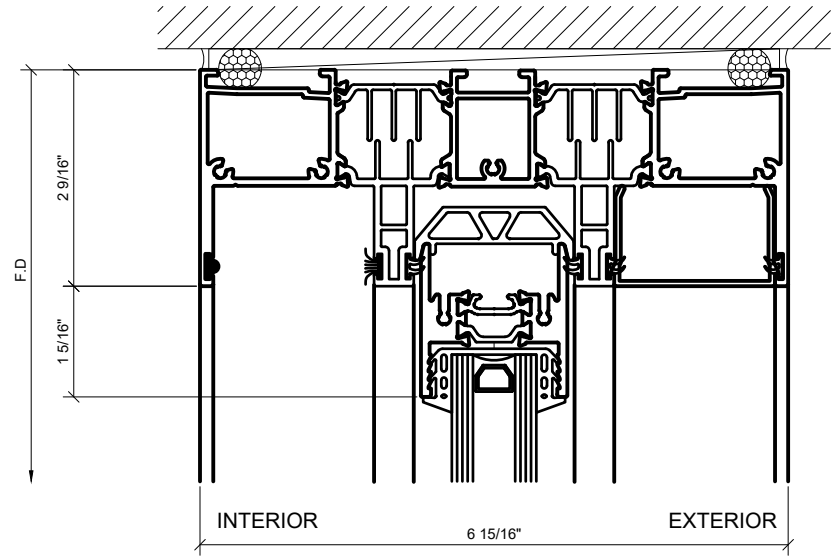


① HEAD AT SLIDER OPENING  
 1'-0"=1'-0" ARCH REF: N/A

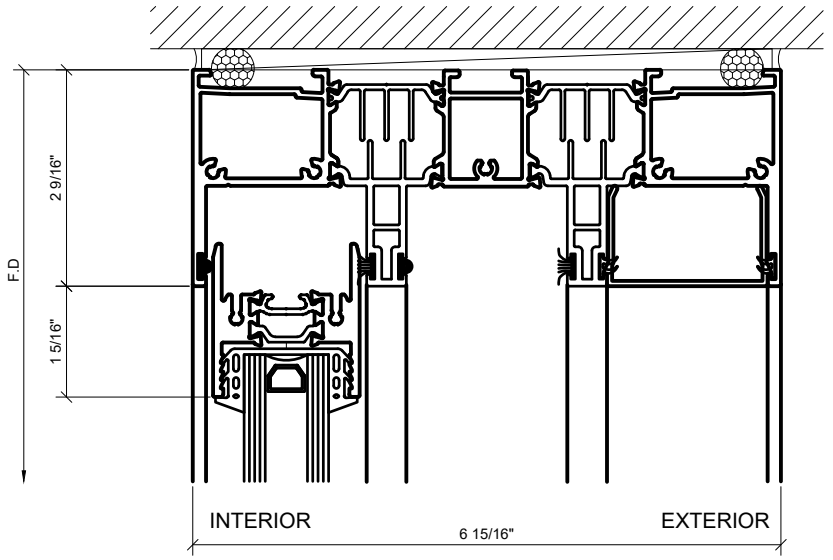


③ HEAD AT SLIDER OPENING  
 1'-0"=1'-0" ARCH REF: N/A

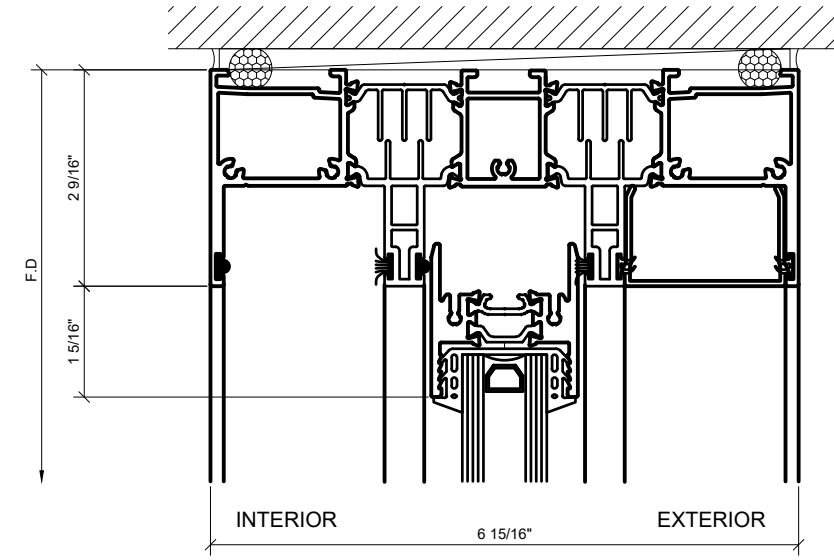


⑤ HEAD AT FIXED PANEL  
 1'-0"=1'-0" ARCH REF: N/A

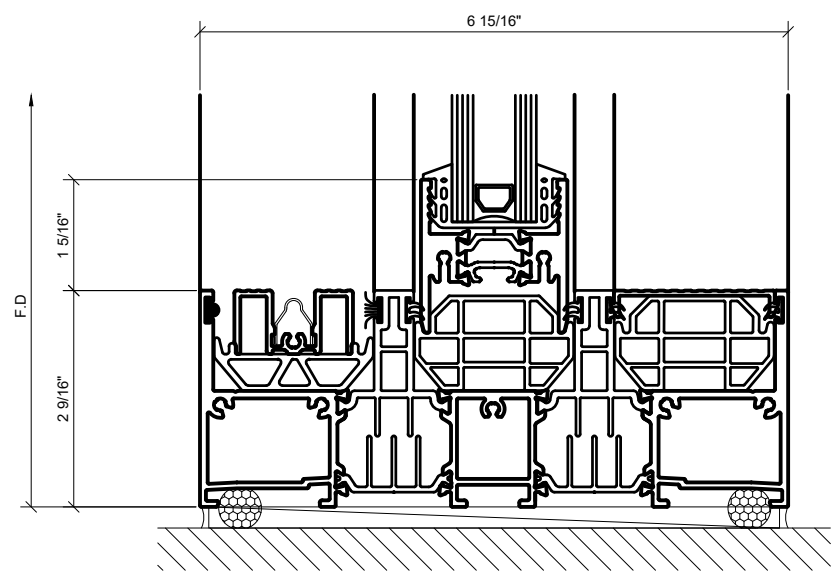

② SILL AT SLIDER OPENING  
 1'-0"=1'-0" ARCH REF: N/A

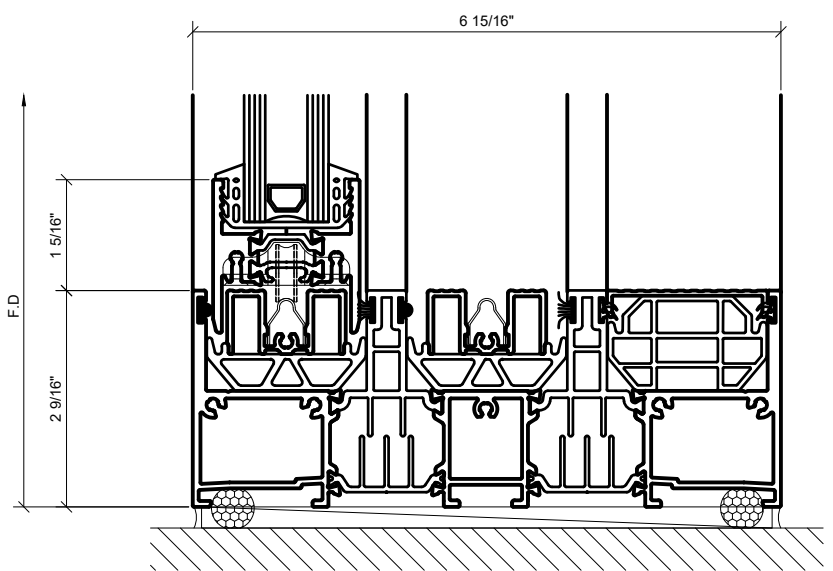

④ SILL AT SLIDER OPENING  
 1'-0"=1'-0" ARCH REF: N/A

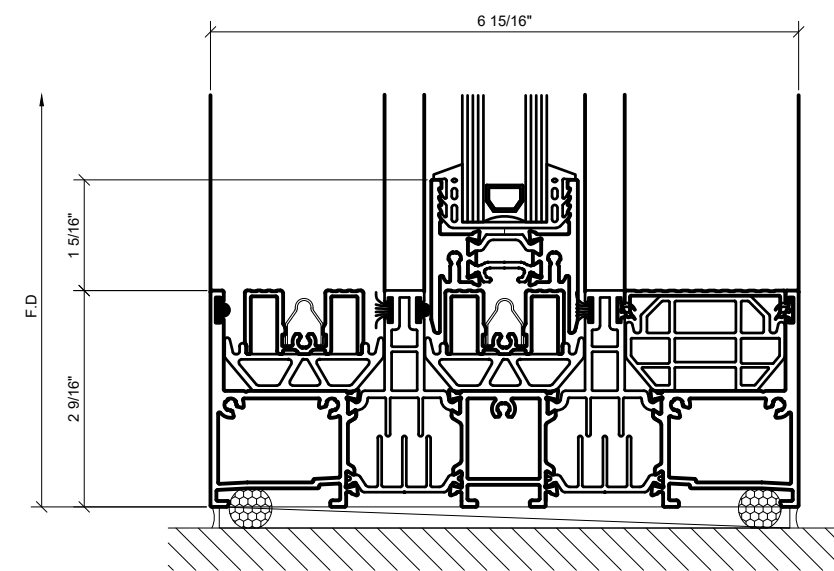

⑥ SILL AT SLIDER OPENING  
 1'-0"=1'-0" ARCH REF: N/A

Revisions By:


2503 E. Vernon Avenue, Los Angeles, CA 90058-1887  
PH (800)-421-6144 FX: 800-587-7501 www.crlaurence.com

# CRL.


Description:  
S100 SERIES  
SLIDING DOORS

Drawn By: HW  
Date: 08/12/2020  
Scale: AS NOTED  
File Name:  
S100 SERIES SLIDING DOORS  
Sheet


3.08

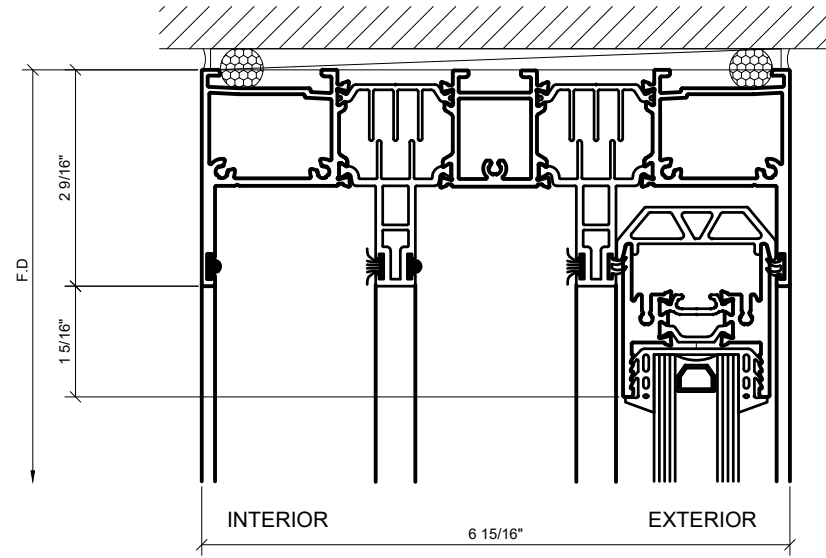


1 HEAD AT FIXED PANEL  
1'-0"=1'-0" ARCH REF: N/A

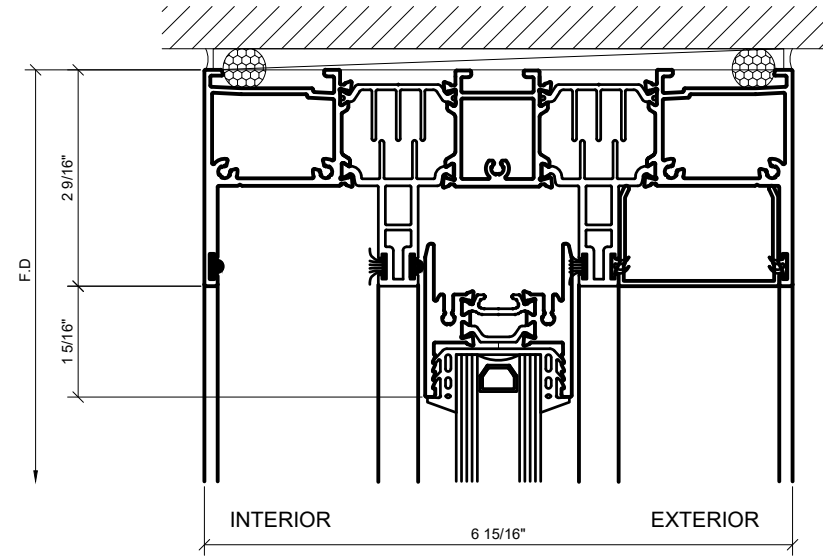


3 HEAD AT SLIDER OPENING  
1'-0"=1'-0" ARCH REF: N/A

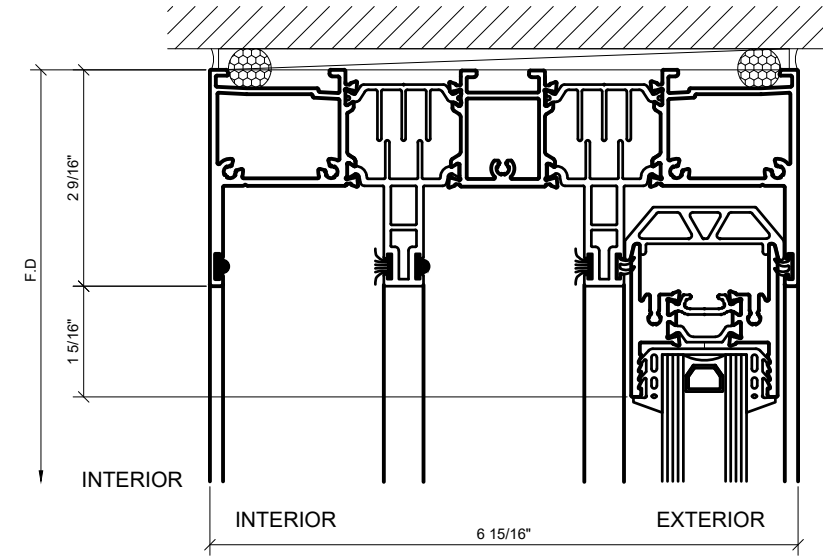


5 HEAD AT FIXED PANEL  
1'-0"=1'-0" ARCH REF: N/A

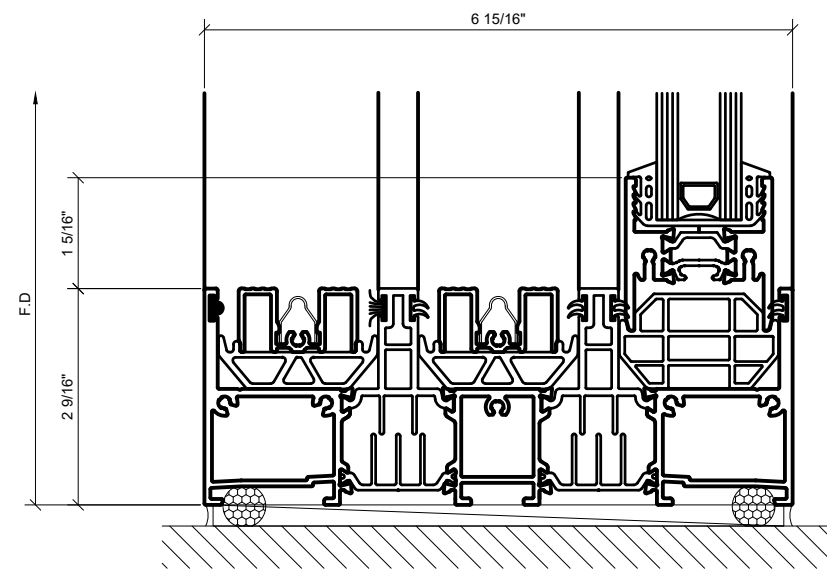


2 SILL AT SLIDER OPENING  
1'-0"=1'-0" ARCH REF: N/A

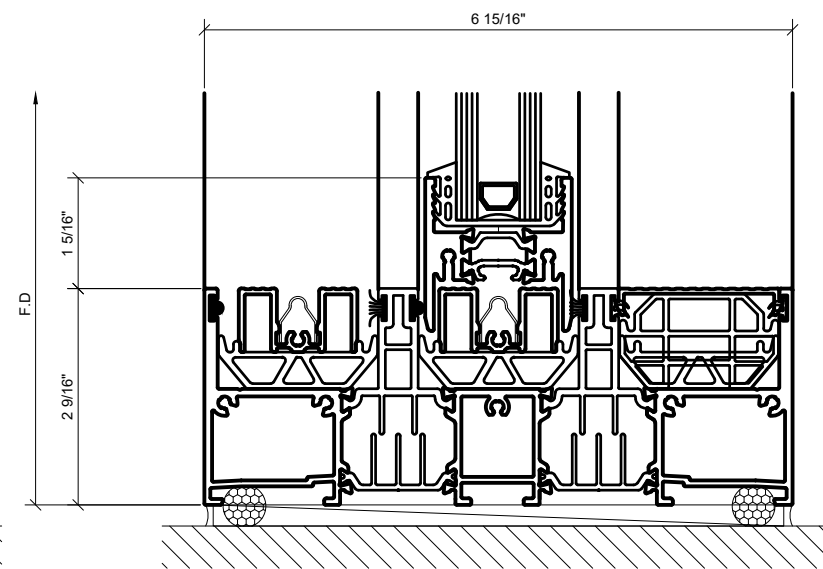


4 SILL AT SLIDER OPENING  
1'-0"=1'-0" ARCH REF: N/A

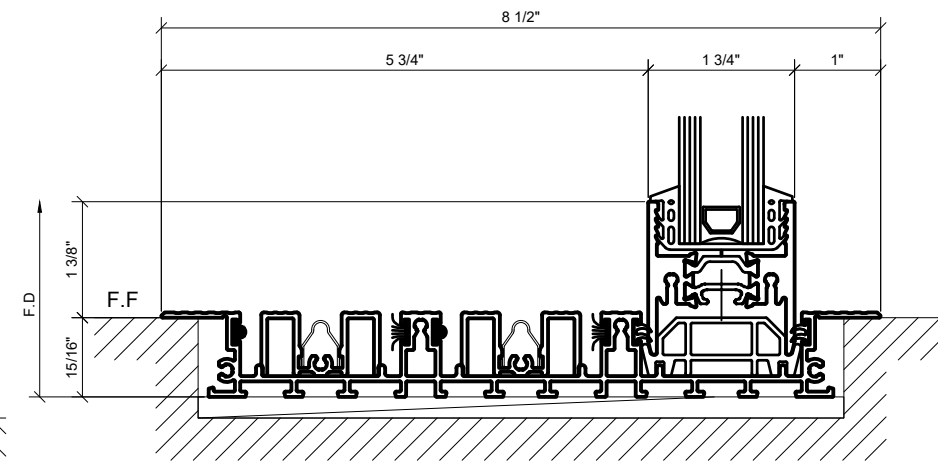


6 FLUSH SILL SILL AT FIXED PANEL (OPTIONAL)  
1'-0"=1'-0" ARCH REF: N/A

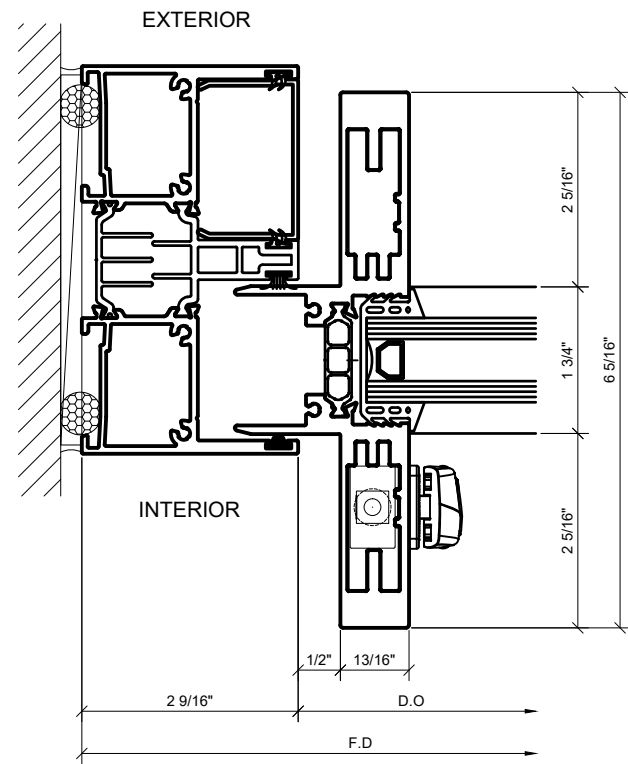


① STRIKE JAMB AT SLIDER  
1'-0"=1'-0" ARCH REF: N/A

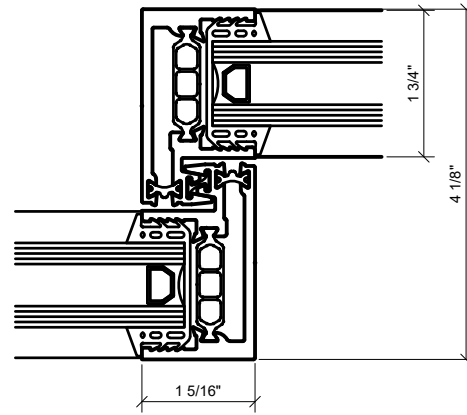

② INTERLOCKER VERTICAL ( INTERIOR )  
1'-0"=1'-0" ARCH REF: N/A

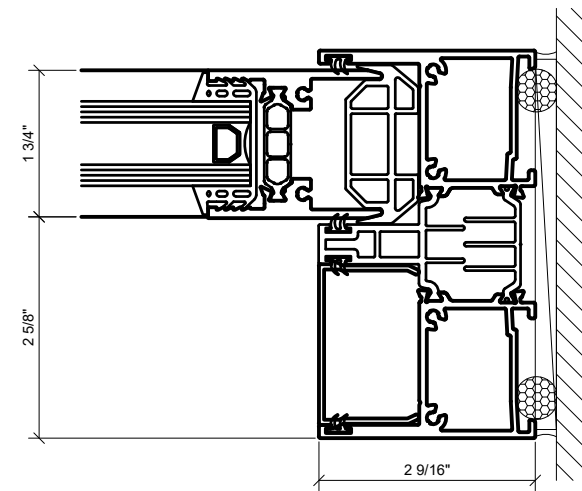

③ WALL JAMB AT FIXED PANEL  
1'-0"=1'-0" ARCH REF: N/A

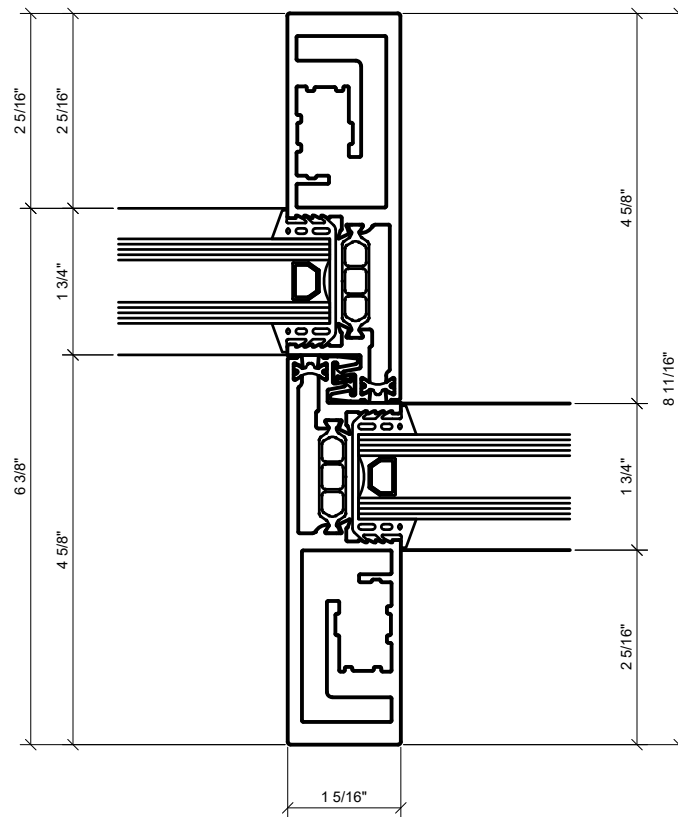

④ INTERLOCKER VERTICAL ( EXTERIOR )  
1'-0"=1'-0" ARCH REF: N/A

Revisions By:


**CRL.**

2503 E. Vernon Avenue, Los Angeles, CA 90058-1887  
PH (800)-421-6144 FX: 800-587-7501 www.crlaurence.com


Description:  
S100 SERIES  
SLIDING DOORS

Drawn By: HW  
Date: 08/12/2020  
Scale: AS NOTED  
File Name:  
S100 SERIES SLIDING DOORS  
Sheet


4.01

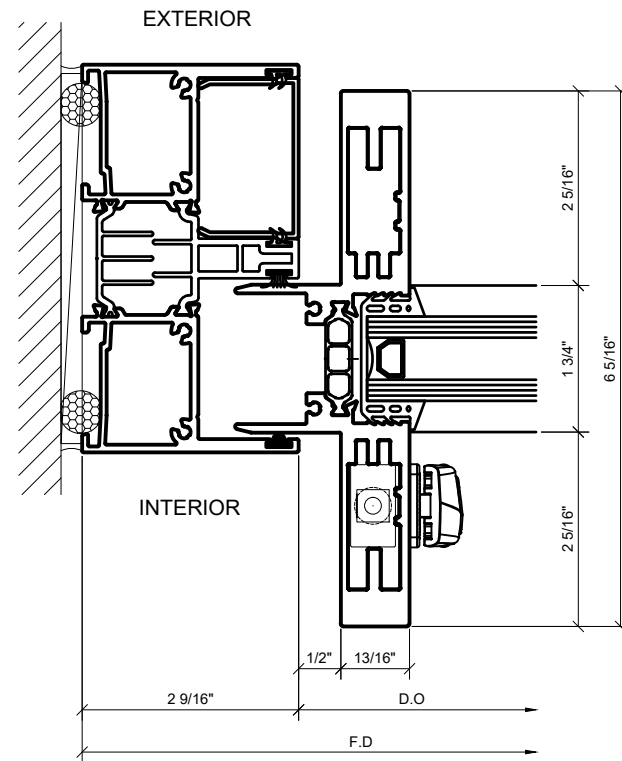


① STRIKE JAMB AT SLIDER  
1'-0"=1'-0" ARCH REF: N/A

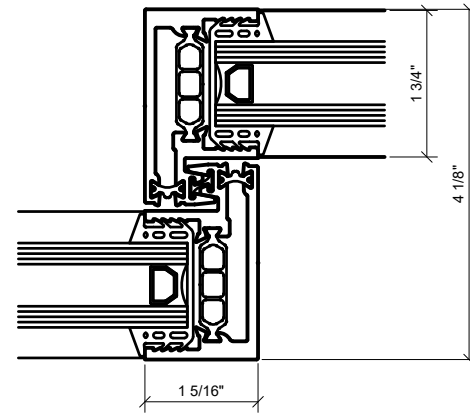

② INTERLOCKER VERTICAL ( INTERIOR )  
1'-0"=1'-0" ARCH REF: N/A

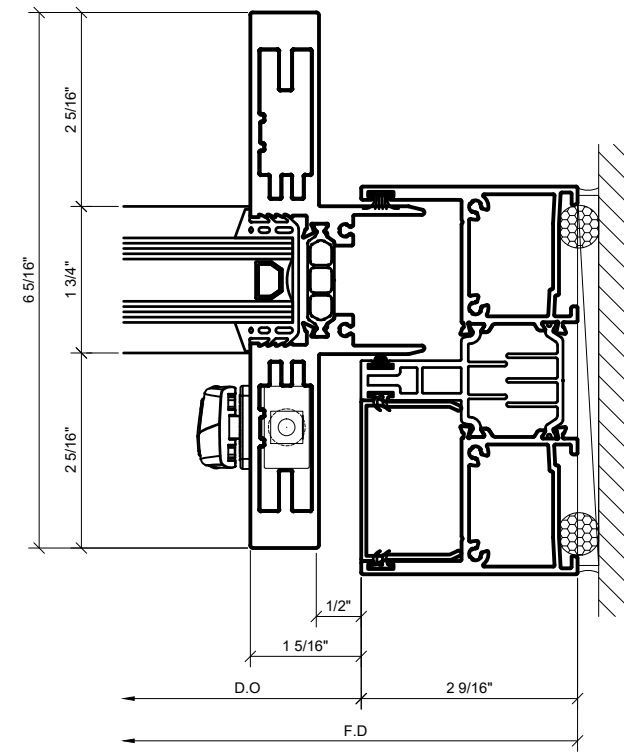

③ STRIKE JAMB AT SLIDER  
1'-0"=1'-0" ARCH REF: N/A

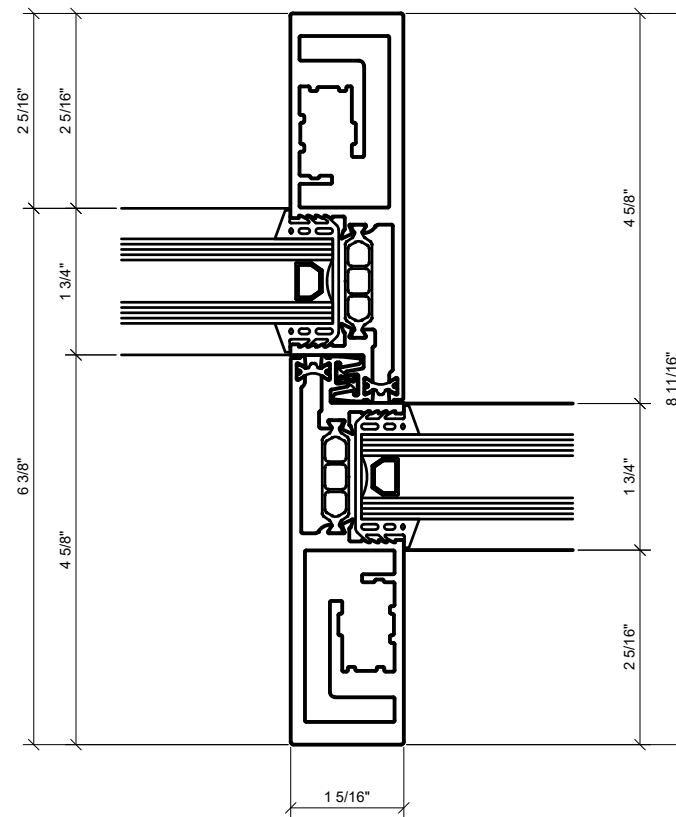

④ INTERLOCKER VERTICAL ( EXTERIOR )  
1'-0"=1'-0" ARCH REF: N/A

Revisions By:

**CRL.**

2503 E. Vernon Avenue, Los Angeles, CA 90059-1887  
PH (800)-421-6144 FX: 800-587-7501 www.crlaurence.com

Description:  
S100 SERIES  
SLIDING DOORS


Drawn By: HW  
Date: 08/12/2020  
Scale: AS NOTED  
File Name:  
S100 SERIES SLIDING DOORS  
Sheet

4.02




Description:  
S100 SERIES  
SLIDING DOORS


Drawn By: HW  
Date: 08/12/2020  
Scale: AS NOTED  
File Name:  
S100 SERIES SLIDING DOORS  
Sheet

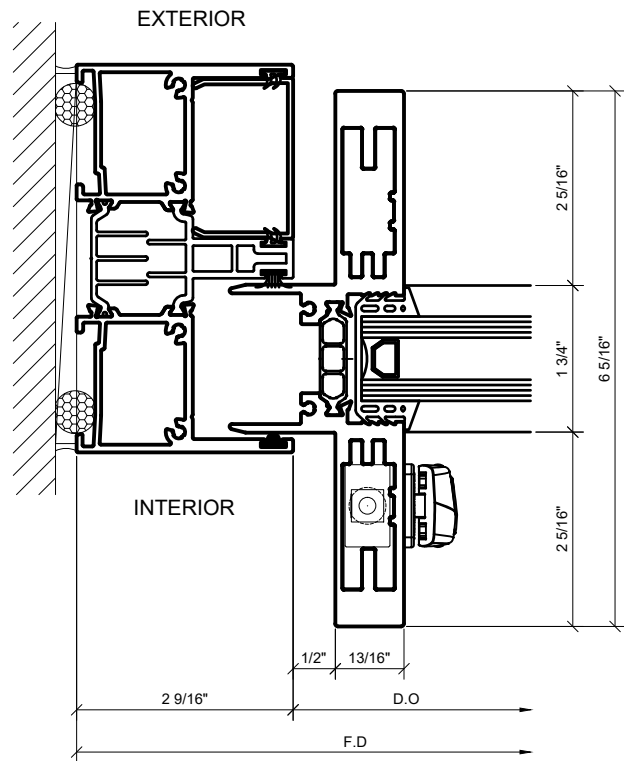


① STRIKE JAMB AT SLIDER  
1'-0"=1'-0" ARCH REF: N/A

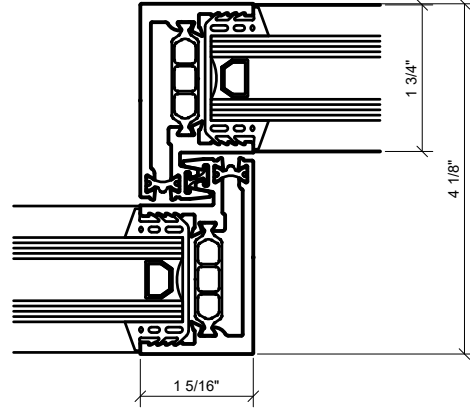


② INTERLOCKER VERTICAL ( INTERIOR )  
1'-0"=1'-0" ARCH REF: N/A

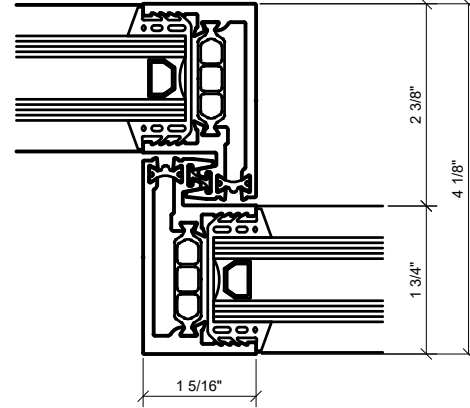


③ INTERLOCKER VERTICAL ( INTERIOR )  
1'-0"=1'-0" ARCH REF: N/A

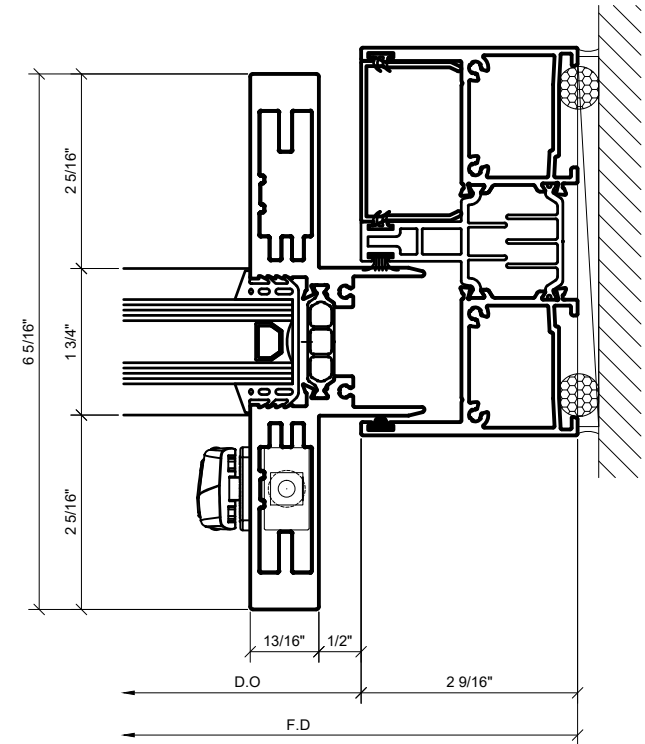


④ STRIKE JAMB AT SLIDER  
1'-0"=1'-0" ARCH REF: N/A

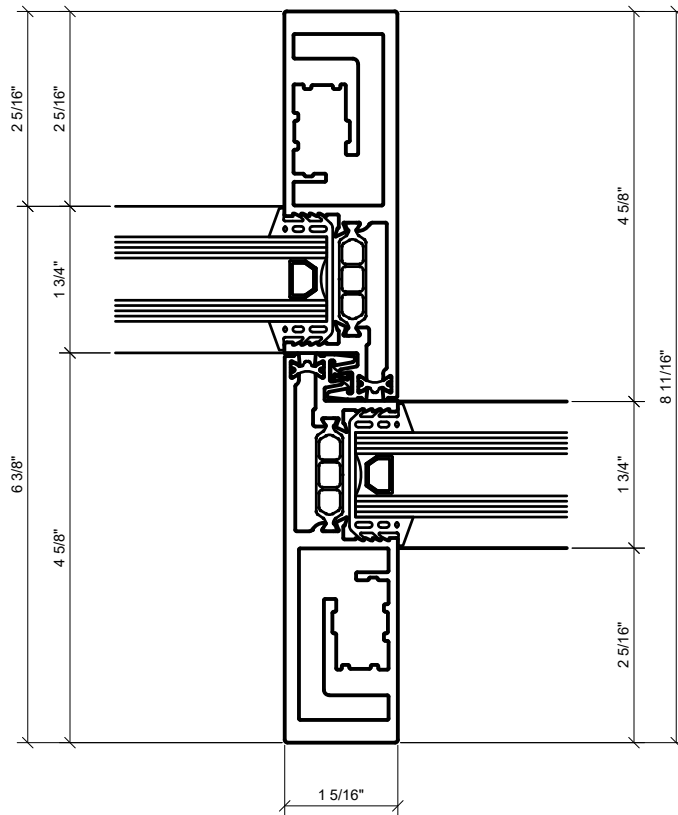


④ INTERLOCKER VERTICAL ( EXTERIOR )  
1'-0"=1'-0" ARCH REF: N/A

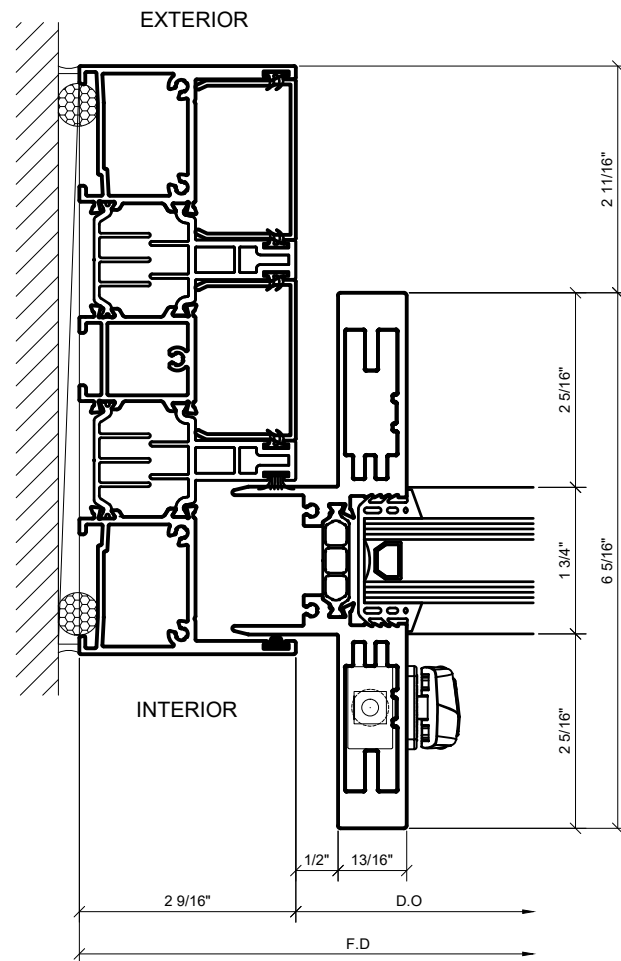


① STRIKE JAMB AT SLIDER  
1'-0"=1'-0" ARCH REF: N/A

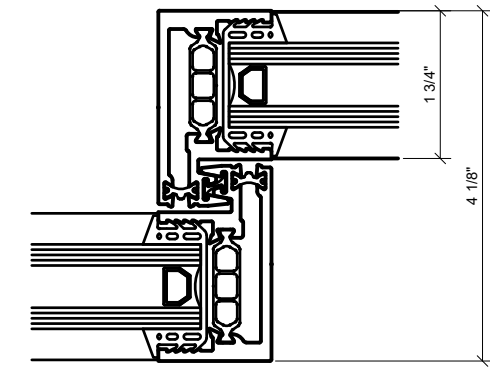


② INTERLOCKER VERTICAL ( INTERIOR )  
1'-0"=1'-0" ARCH REF: N/A

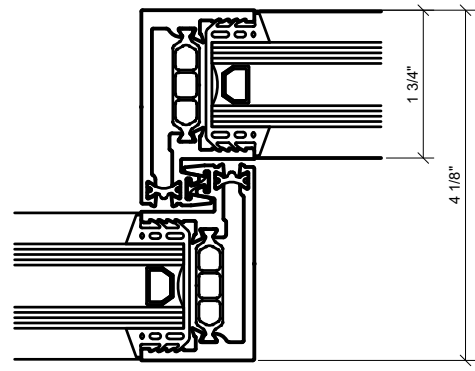

③ INTERLOCKER VERTICAL ( INTERIOR )  
1'-0"=1'-0" ARCH REF: N/A

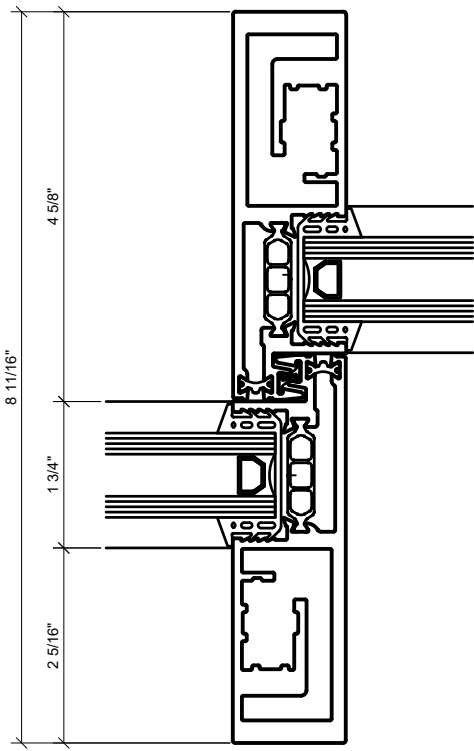

⑤ INTERLOCKER VERTICAL ( EXTERIOR )  
1'-0"=1'-0" ARCH REF: N/A

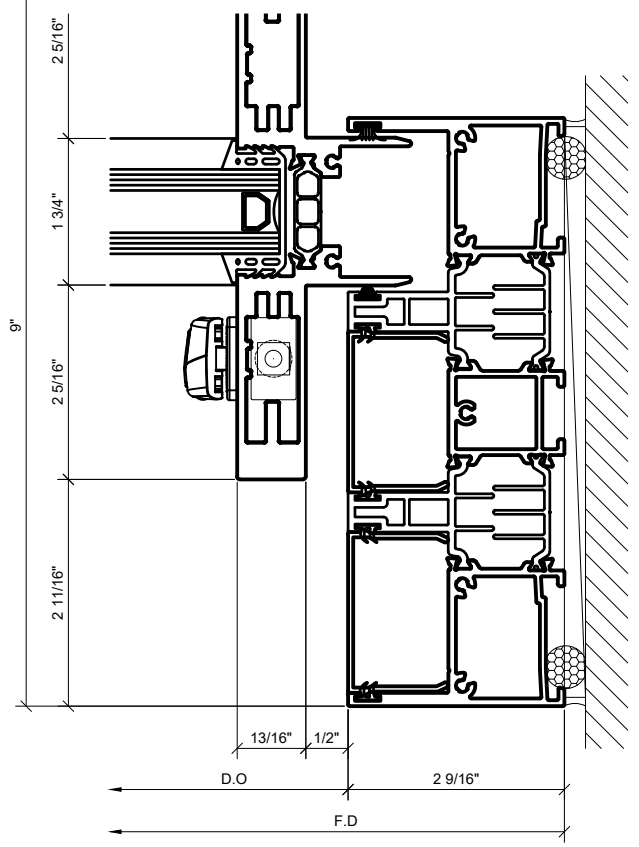

④ STRIKE JAMB AT SLIDER  
1'-0"=1'-0" ARCH REF: N/A

Revisions By:

**CRL.**

2503 E. Vernon Avenue, Los Angeles, CA 90058-1887  
PH (800)-421-6144 FX: 800-587-7501 www.crlaurence.com

Description:  
S100 SERIES  
SLIDING DOORS

Drawn By: HW  
Date: 08/12/2020  
Scale: AS NOTED  
File Name:  
S100 SERIES SLIDING DOORS  
Sheet

4.04

Revisions By:


2503 E. Vernon Avenue, Los Angeles, CA 90058-1887  
PH (800)-421-6144 FX: 800-587-7501 www.crlaurence.com

# CRL.


Description:  
S100 SERIES  
SLIDING DOORS

Drawn By: HW  
Date: 08/12/2020  
Scale: AS NOTED  
File Name:  
S100 SERIES SLIDING DOORS  
Sheet


## 4.05

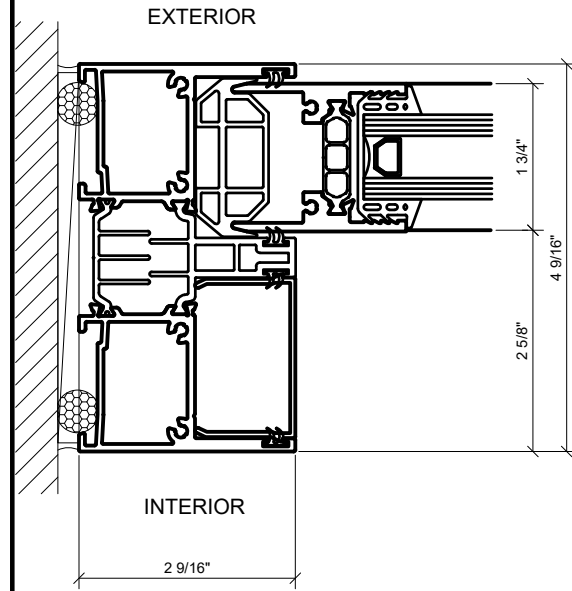


1 WALL JAMB AT FIXED PANEL  
1'-0"=1'-0" ARCH REF: N/A

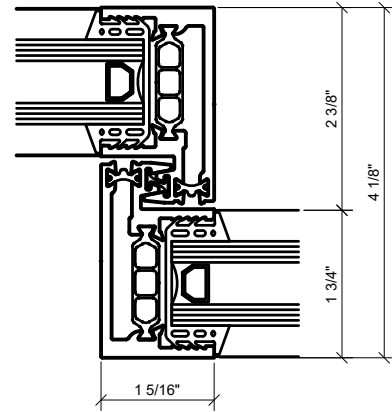


2 INTERLOCKER VERTICAL ( INTERIOR )  
1'-0"=1'-0" ARCH REF: N/A

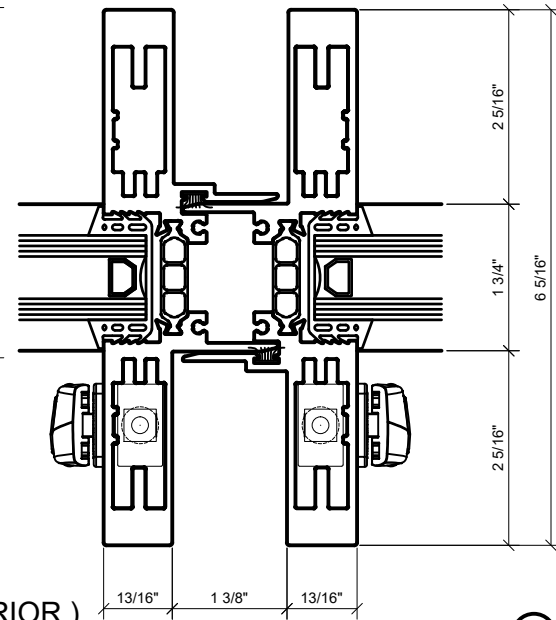


3 MEETING VERTICAL  
1'-0"=1'-0" ARCH REF: N/A

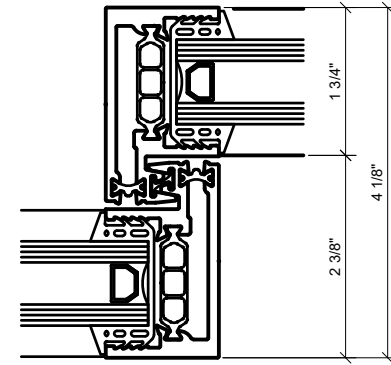

4 INTERLOCKER VERTICAL ( INTERIOR )  
1'-0"=1'-0" ARCH REF: N/A

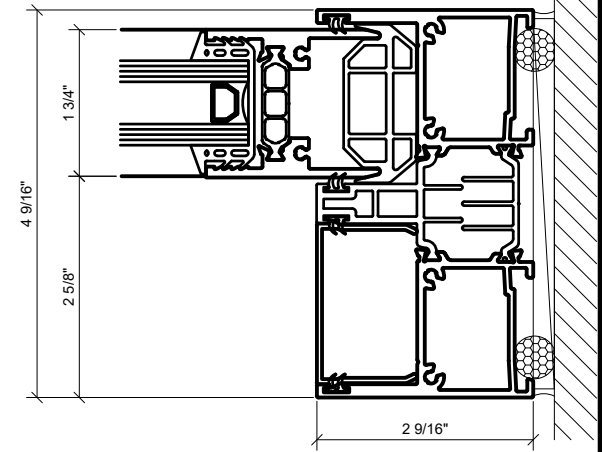

5 WALL JAMB AT FIXED PANEL  
1'-0"=1'-0" ARCH REF: N/A

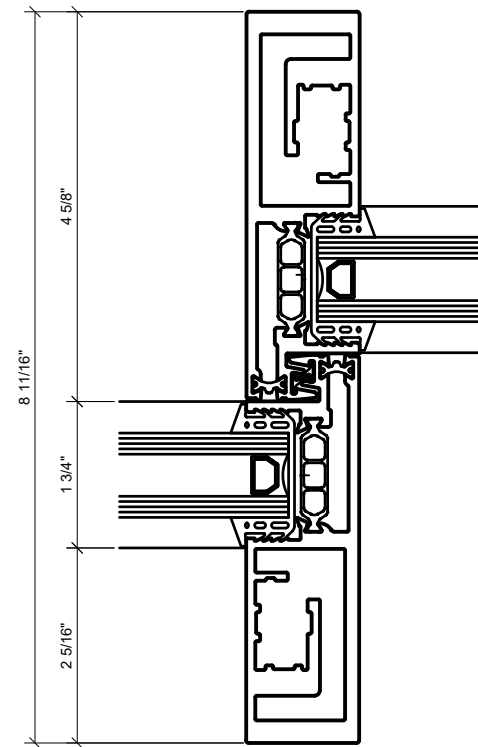


6 INTERLOCKER VERTICAL ( EXTERIOR )  
1'-0"=1'-0" ARCH REF: N/A




Description:  
S100 SERIES  
SLIDING DOORS


Drawn By: HW  
Date: 08/12/2020  
Scale: AS NOTED  
File Name:  
S100 SERIES SLIDING DOORS  
Sheet

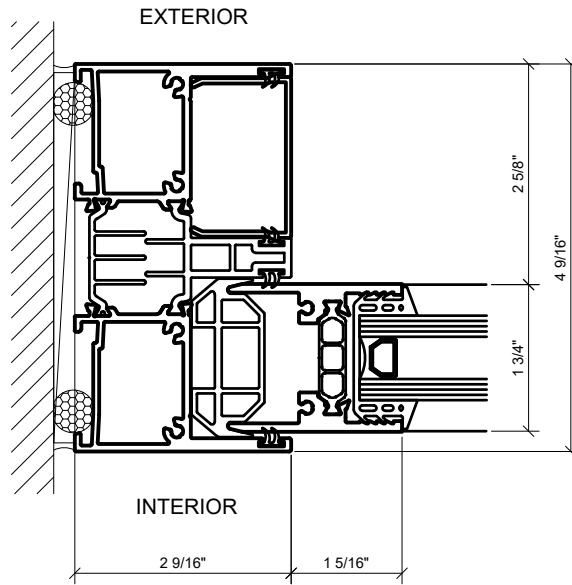


1 WALL JAMB AT FIXED PANEL  
1'-0"=1'-0" ARCH REF: N/A

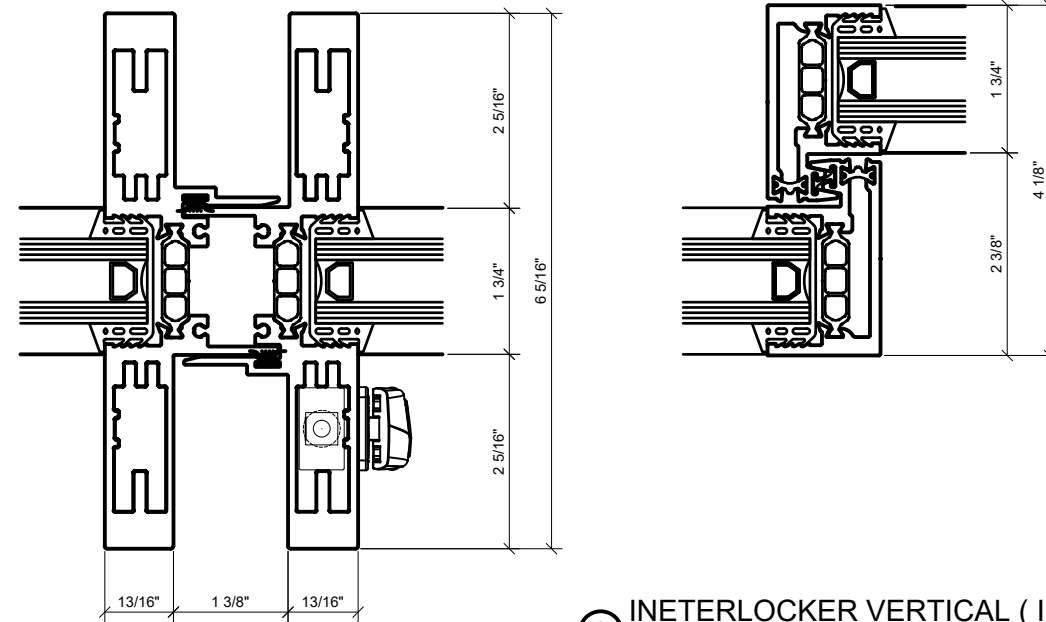


2 MEETING VERTICAL  
1'-0"=1'-0" ARCH REF: N/A

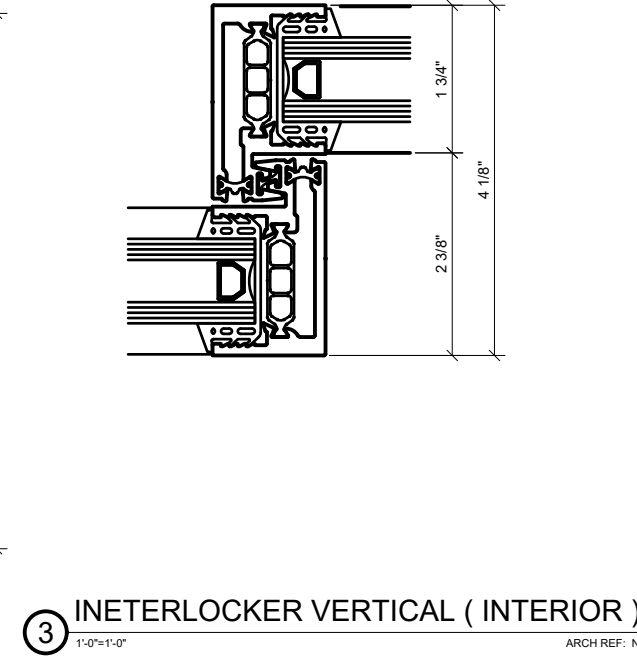

3 INTERLOCKER VERTICAL ( INTERIOR )  
1'-0"=1'-0" ARCH REF: N/A

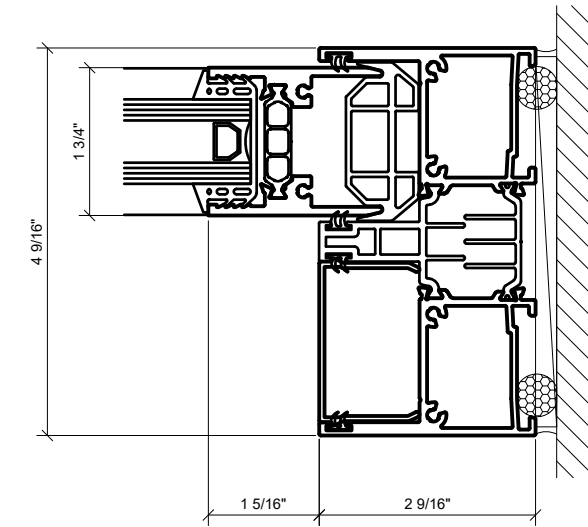


4 WALL JAMB AT FIXED PANEL  
1'-0"=1'-0" ARCH REF: N/A

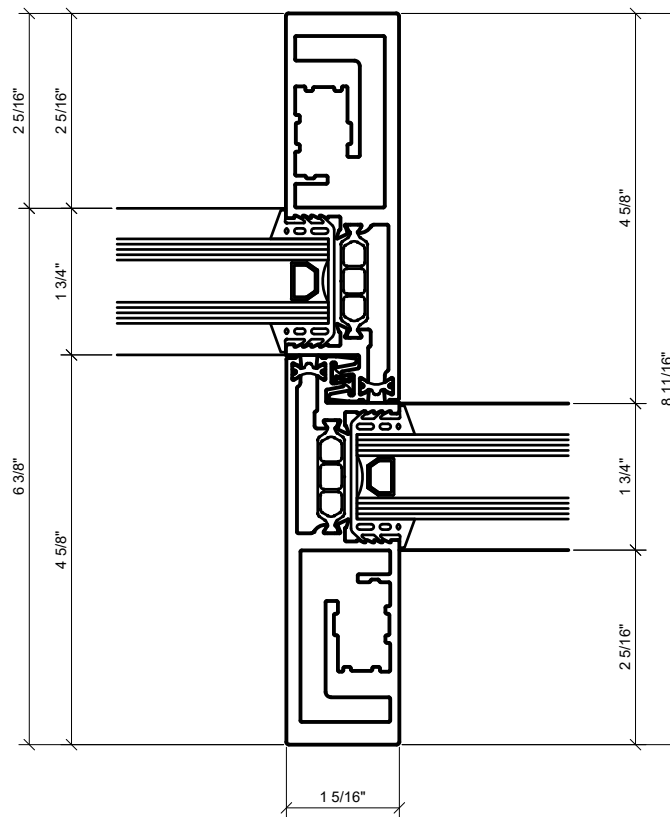


4 INTERLOCKER VERTICAL ( EXTERIOR )  
1'-0"=1'-0" ARCH REF: N/A




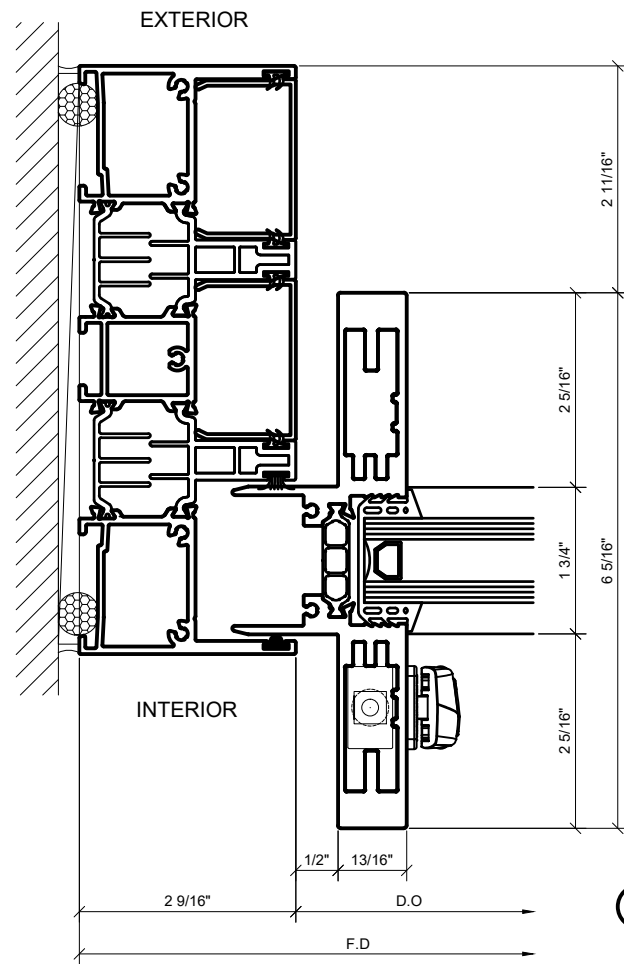


① STRIKE JAMB AT SLIDER  
1'-0"=1'-0" ARCH REF: N/A


② INTERLOCKER VERTICAL ( INTERIOR )  
1'-0"=1'-0" ARCH REF: N/A

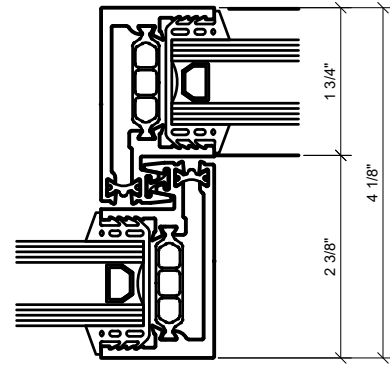

③ INTERLOCKER VERTICAL ( INTERIOR )  
1'-0"=1'-0" ARCH REF: N/A

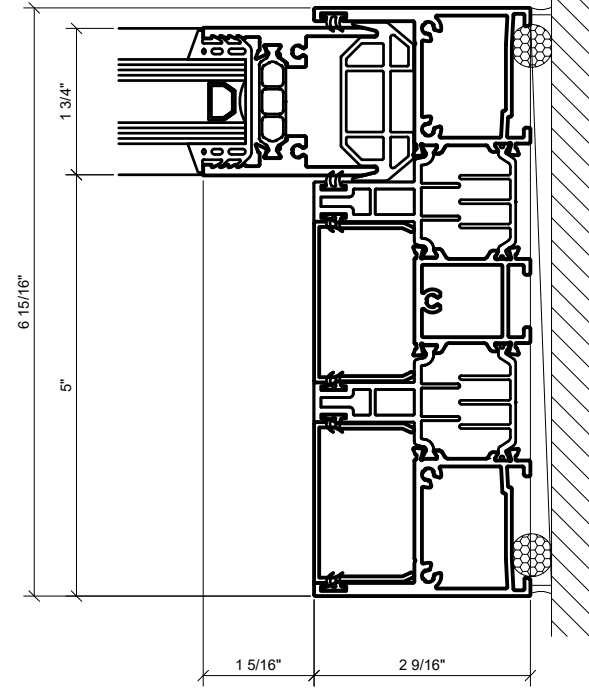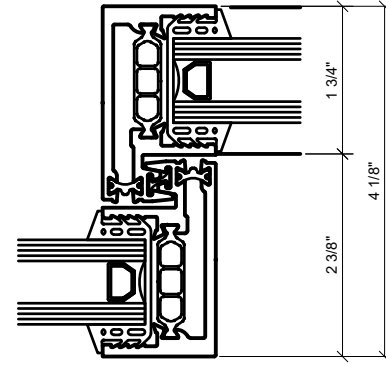

④ STRIKE JAMB AT SLIDER  
1'-0"=1'-0" ARCH REF: N/A

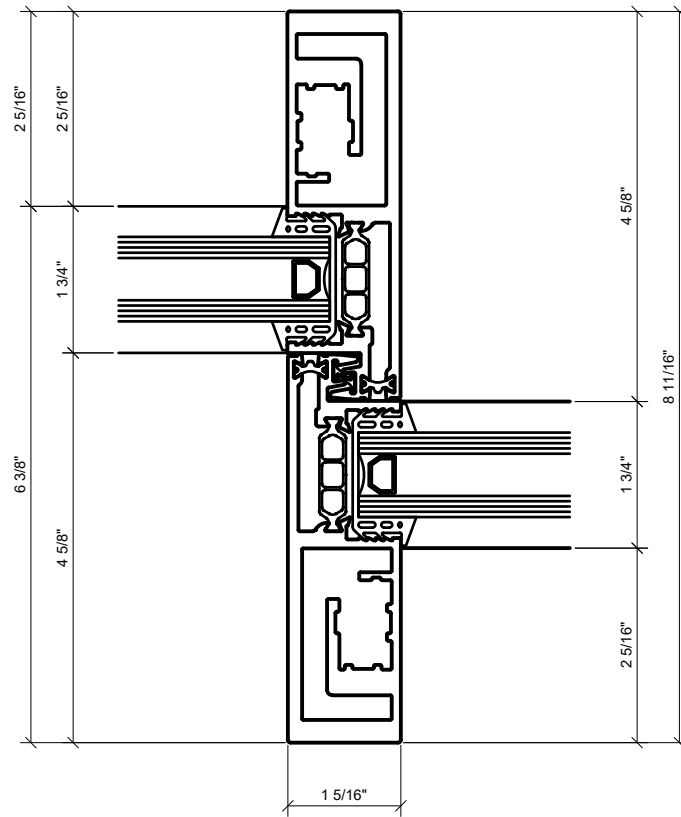

④ INTERLOCKER VERTICAL ( EXTERIOR )  
1'-0"=1'-0" ARCH REF: N/A

Revisions By:

**CRL**

2503 E. Vernon Avenue, Los Angeles, CA 90058-1887  
PH (800)-421-6144 FX: 800-587-7501 www.crlaurence.com

Description:  
S100 SERIES  
SLIDING DOORS

Drawn By: HW

Date: 08/12/2020

Scale: AS NOTED

File Name:

S100 SERIES SLIDING DOORS


Sheet

4.07




Description:  
S100 SERIES  
SLIDING DOORS

Drawn By: HW  
Date: 08/12/2020  
Scale: AS NOTED  
File Name:  
S100 SERIES SLIDING DOORS  
Sheet

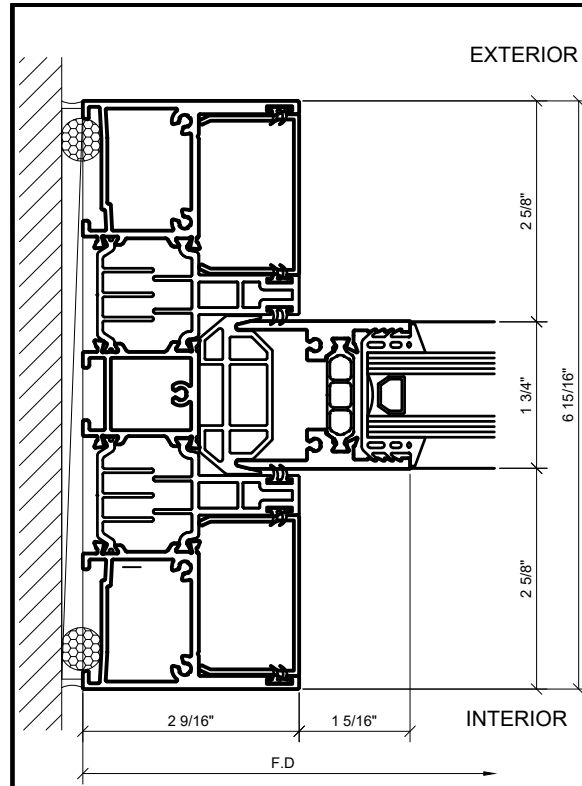


1 WALL JAMB AT FIXED PANEL  
1'-0"=1'-0" ARCH REF: N/A

2 INETERLOCKER VERTICAL ( INTERIOR )  
1'-0"=1'-0" ARCH REF: N/A

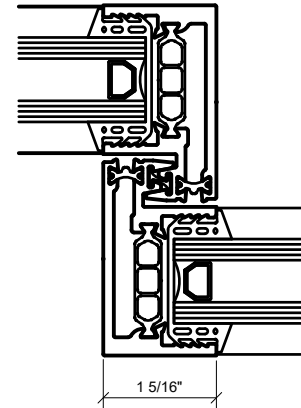


ARCH REF: N/A

3 MEETING VERTICAL  
1'-0"=1'-0" ARCH REF: N/A

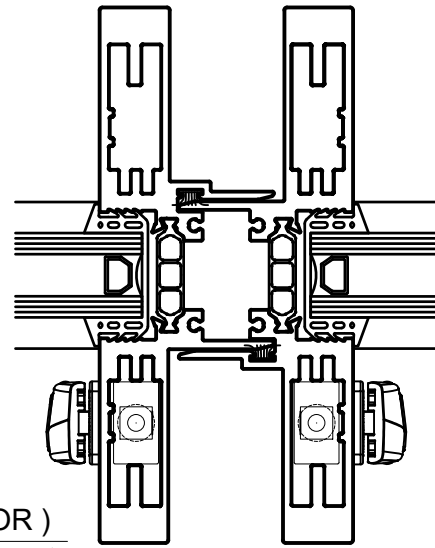



ARCH REF: N/A

4 INETERLOCKER VERTICAL ( INTERIOR )  
1'-0"=1'-0" ARCH REF: N/A

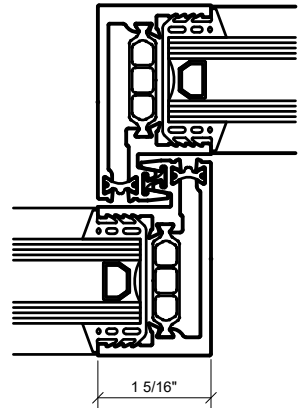

ARCH REF: N/A

5 WALL JAMB AT FIXED PANEL  
1'-0"=1'-0" ARCH REF: N/A

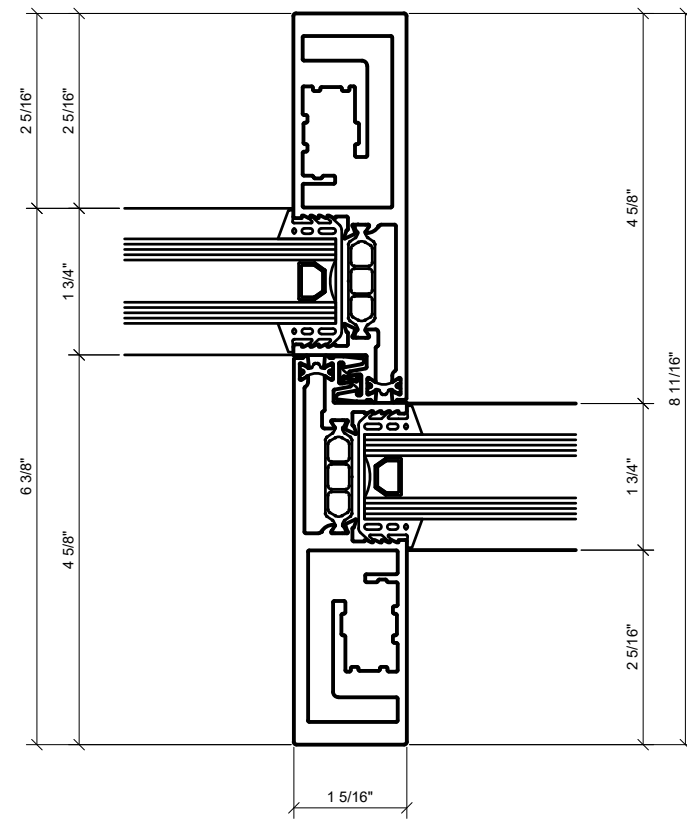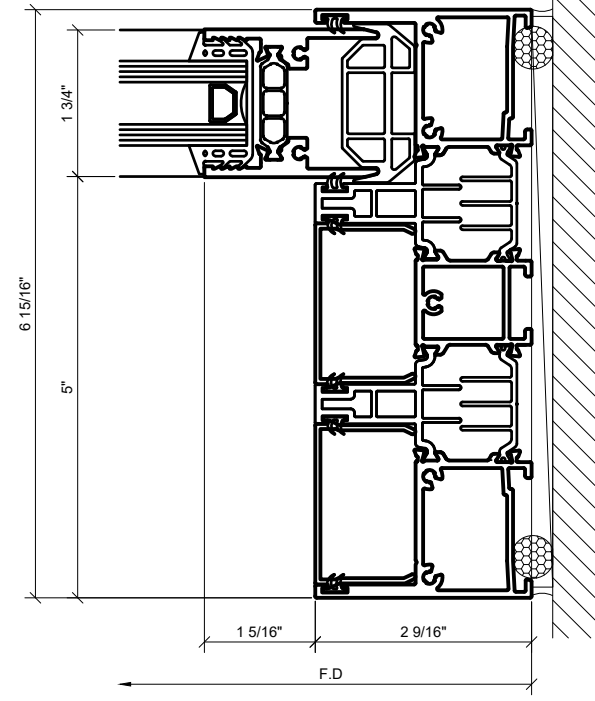

4 INTERLOCKER VERTICAL ( EXTERIOR )  
1'-0"=1'-0" ARCH REF: N/A

ARCH REF: N/A



2503 E. Vernon Avenue, Los Angeles, CA 90058-1887  
PH (800)-421-6144 FX: 800-587-7501 www.crlaurence.com

Description:  
S100 SERIES  
SLIDING DOORS

Drawn By: HW  
Date: 08/12/2020  
Scale: AS NOTED  
File Name:  
S100 SERIES SLIDING DOORS  
Sheet

