

Revisions By:

CRL
A CRH COMPANY

2503 E. Vernon Avenue, Los Angeles, CA 90058-1897
PH (800)-421-6144 FX: 800-587-7501 www.crlaurence.com

Description:
CRL S90 PALISADES
BI-FOLDING GLASS
WALL SYSTEM






Drawn By: HW
Date: 9/28/2020
Scale: AS NOTED
File Name:
SYS0047B_S90_PALISADES



Sheet

1.01

PALISADES DOOR CONFIGURATION

QUOTE # XXXXXX
 CUSTOMER PO # XXXXXX
 SYSTEM: S90
 FRAME & PANEL FINISH: STANDARD RAL COLOR (CUSTOMER TO SPECIFY)
 HARDWARE FINISH: BLACK / WHITE POWDER COAT
 SILL: FLUSH / RAISED / MODIFIED FLUSH
 SWING: IN / OUT
 GLAZING: 1" INSULATED (3/16"x5/8"x3/16") BY OTHERS / BY CRL
 QTY: 1 (ONE) THUS
 ACTIVE DOOR: 3 POINT KEYED LOCK ON CENTER / ACTIVE PANEL.
 CYLINDER & CYLINDER / THUMBTURN & CYLINDER
 MODIFIED 2 LEVER LATCHES, BACK TO BACK LATCHES, INTERIOR & EXTERIOR ACCESS
 HINGE PULL

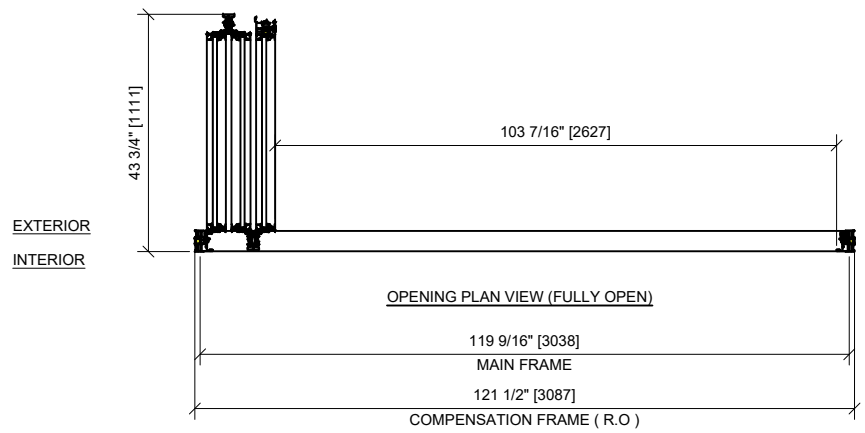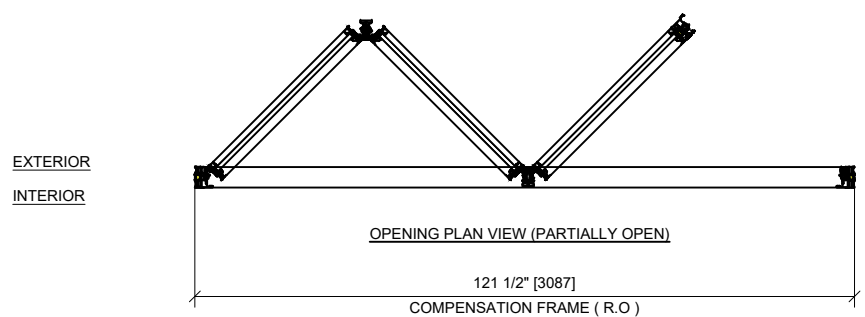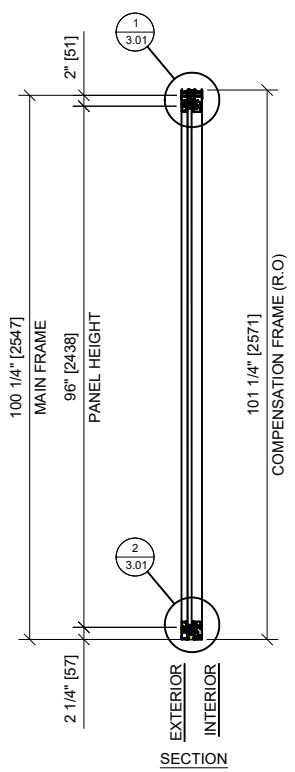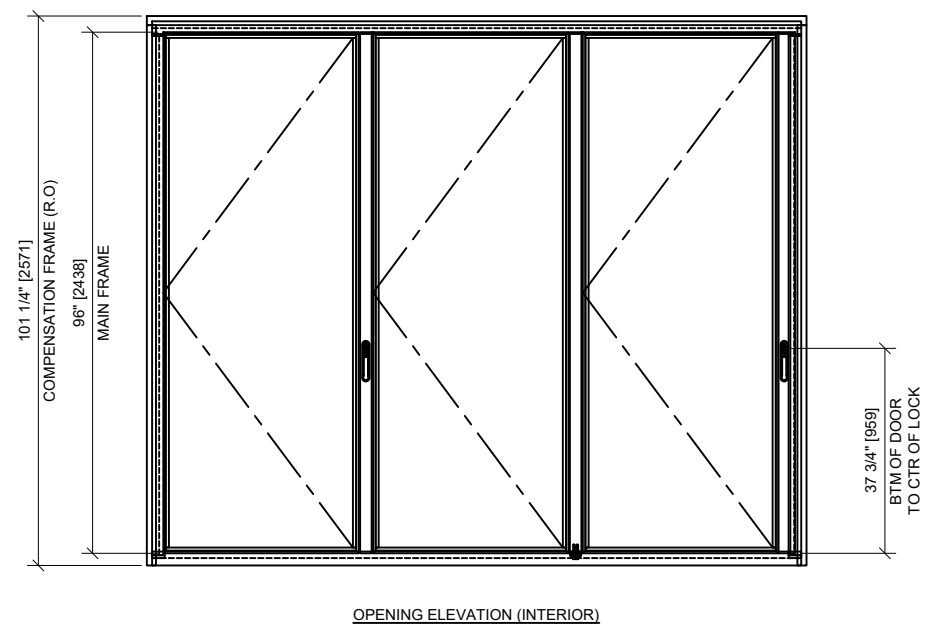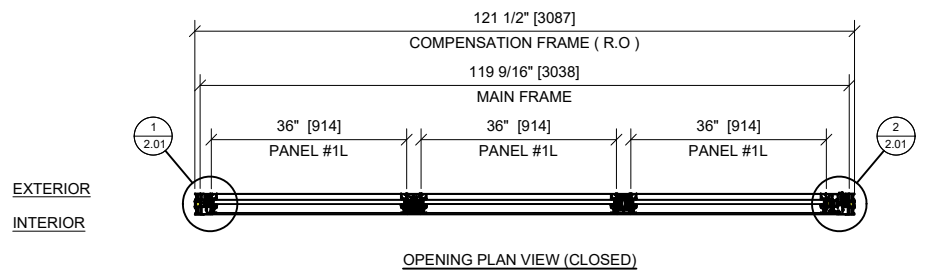

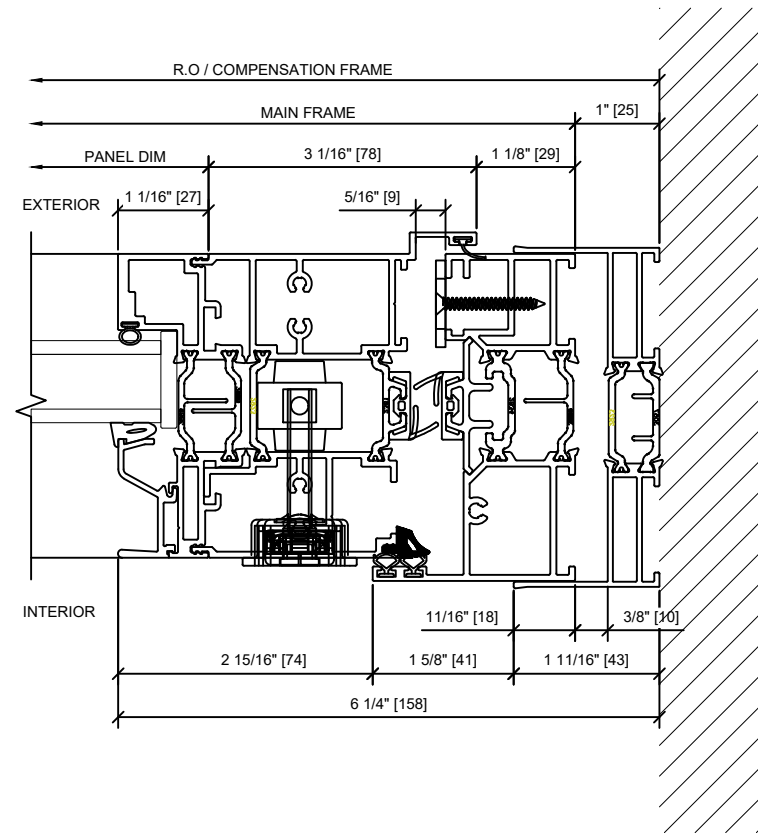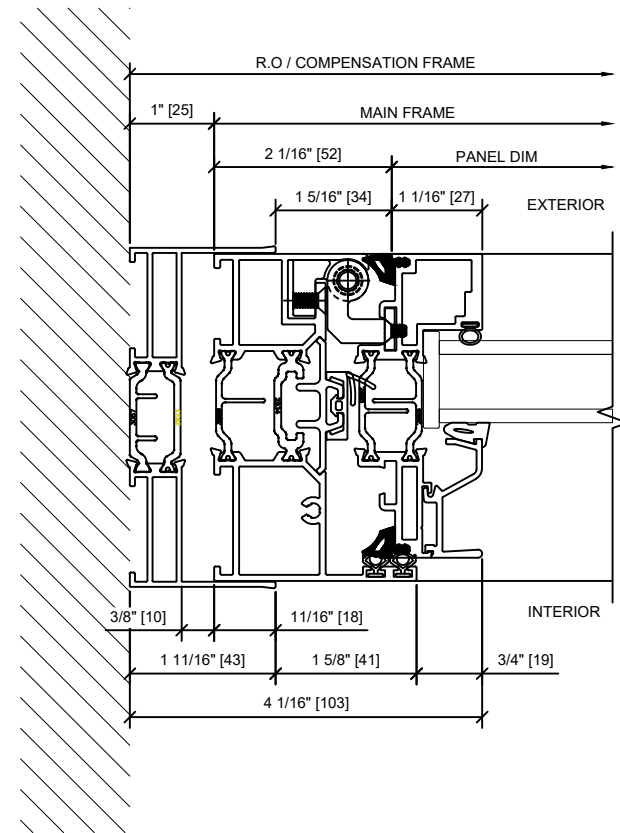

Revisions By:

CRL
A CRH COMPANY



2503 E. Vernon Avenue, Los Angeles, CA 90058-1897
PH (800)-421-6144 FX: 800-587-7501 www.crlaurence.com

Description:
CRL S90 PALISADES
BI-FOLDING GLASS
WALL SYSTEM

Drawn By: HW
Date: 9/28/2020
Scale: AS NOTED
File Name:
SYS0047B_S90_PALISADES

Sheet

2.01

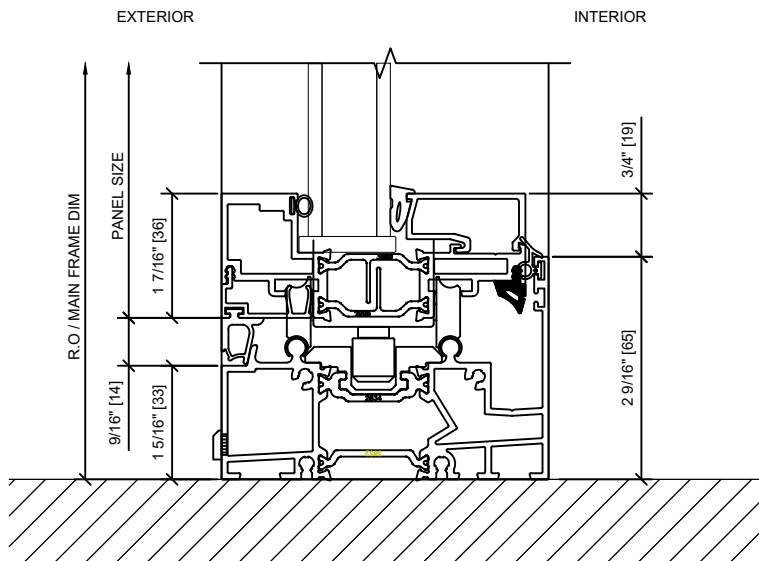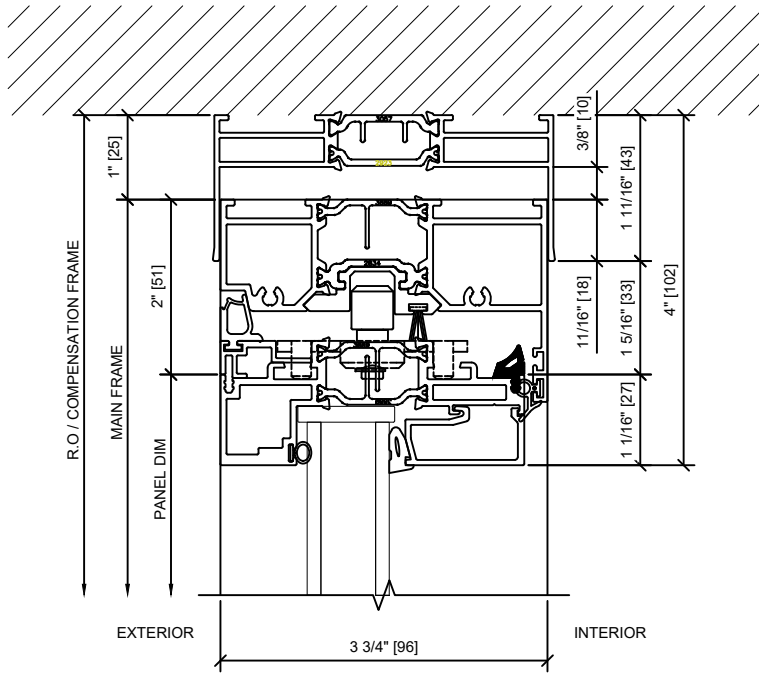

Revisions By:

CRL
A CRH COMPANY

2503 E. Vernon Avenue, Los Angeles, CA 90058-1897
 PH (800)-421-6144 FX: 800-587-7501 www.crlaurence.com

Description:
 CRL S90 PALISADES
 BI-FOLDING GLASS
 WALL SYSTEM

Drawn By:HW

Date: 9/28/2020

Scale: AS NOTED

File Name:

SYS0047B_S90_PALISADES

Sheet